



5100 Series

4-TRACK VERTICAL HUNG WINDOW
ANSI/AAMA 101-- DH-DW-HC70

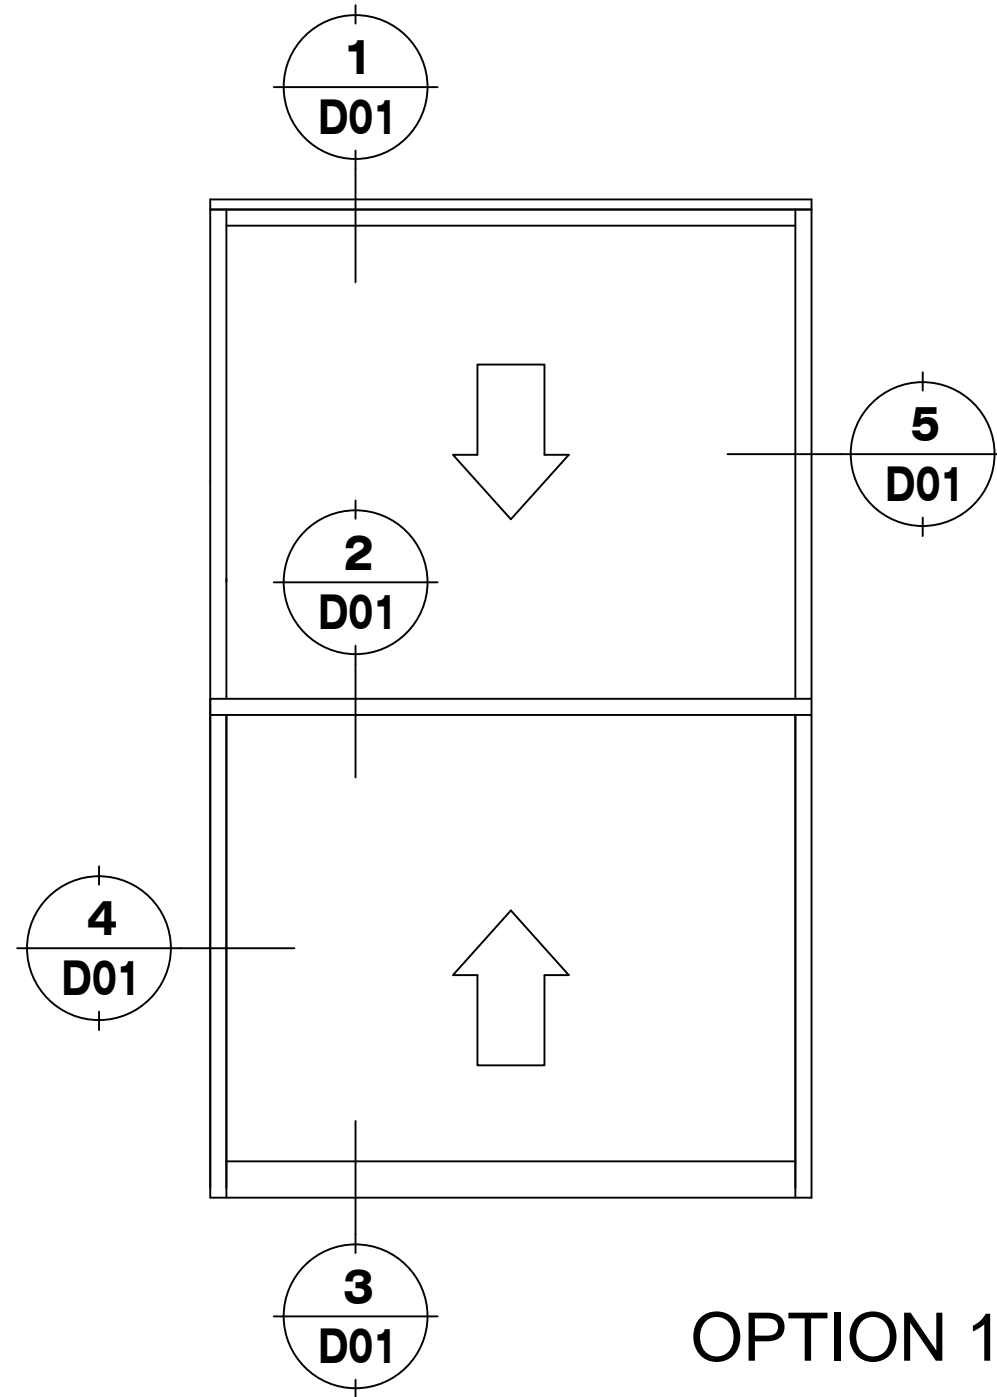


OPTION 1


1 5/8" Head Frame

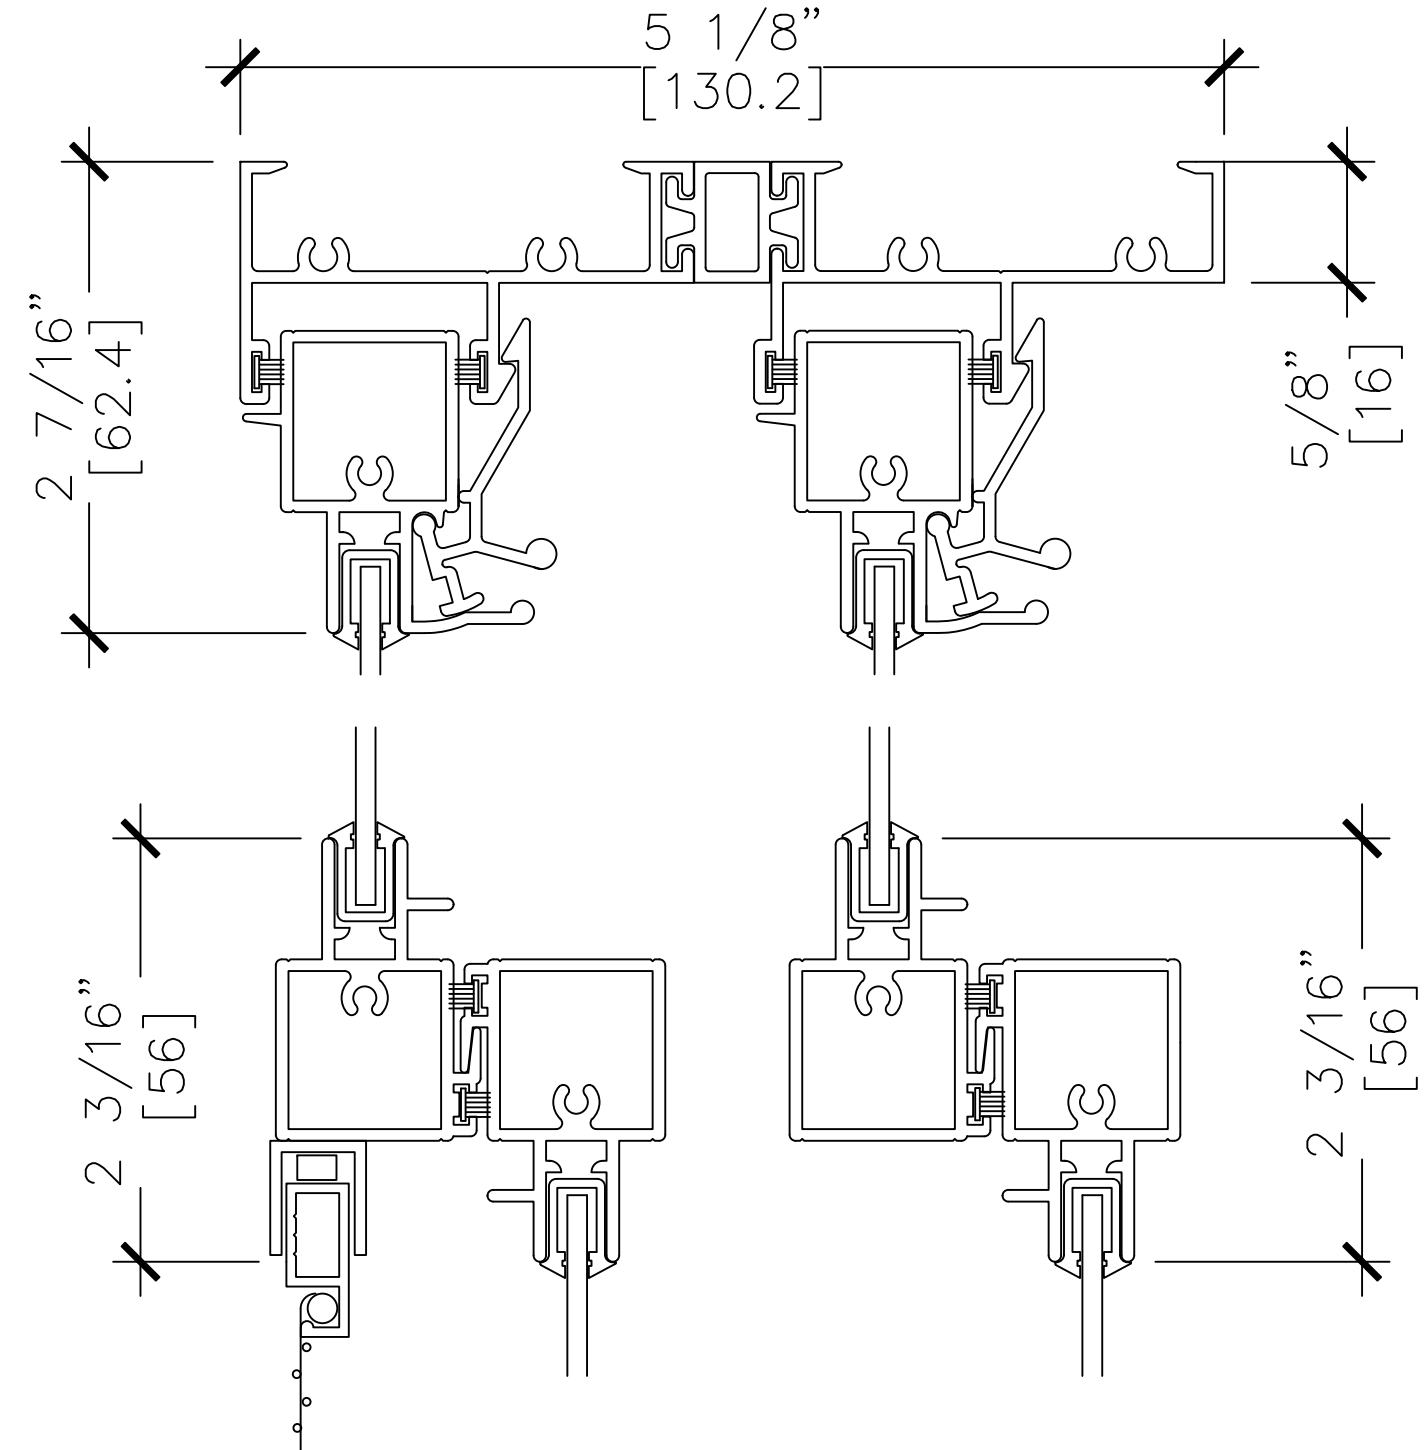


2 Interlock Frame

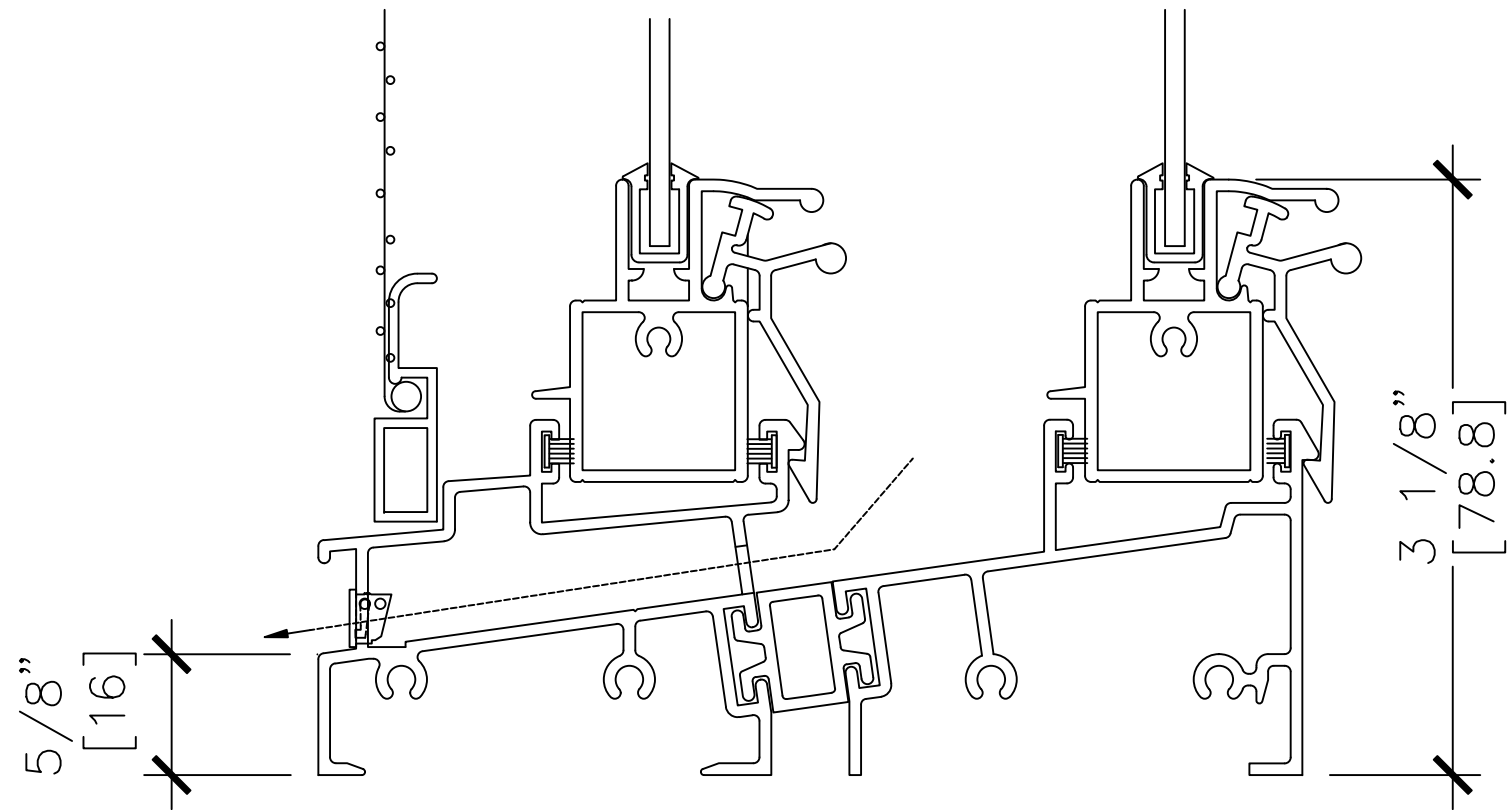

3 Sill Frame

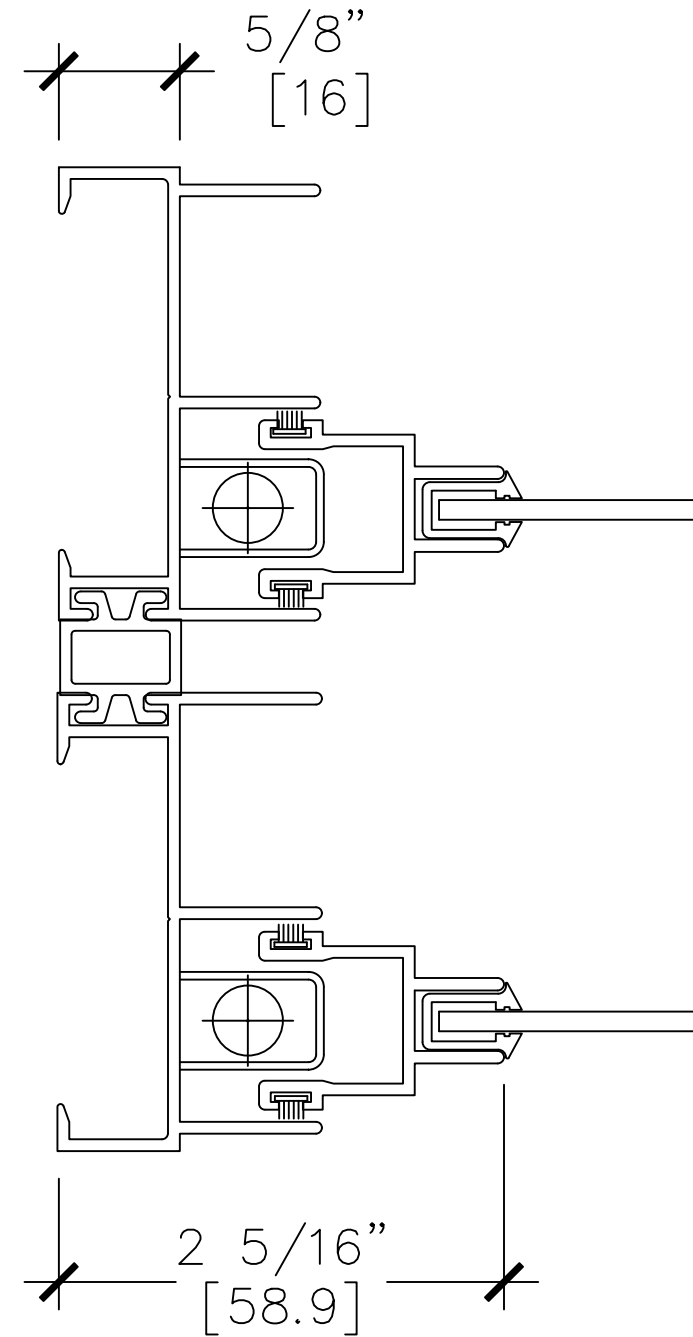


4 Operable Sash
5/8" Jamb Frame

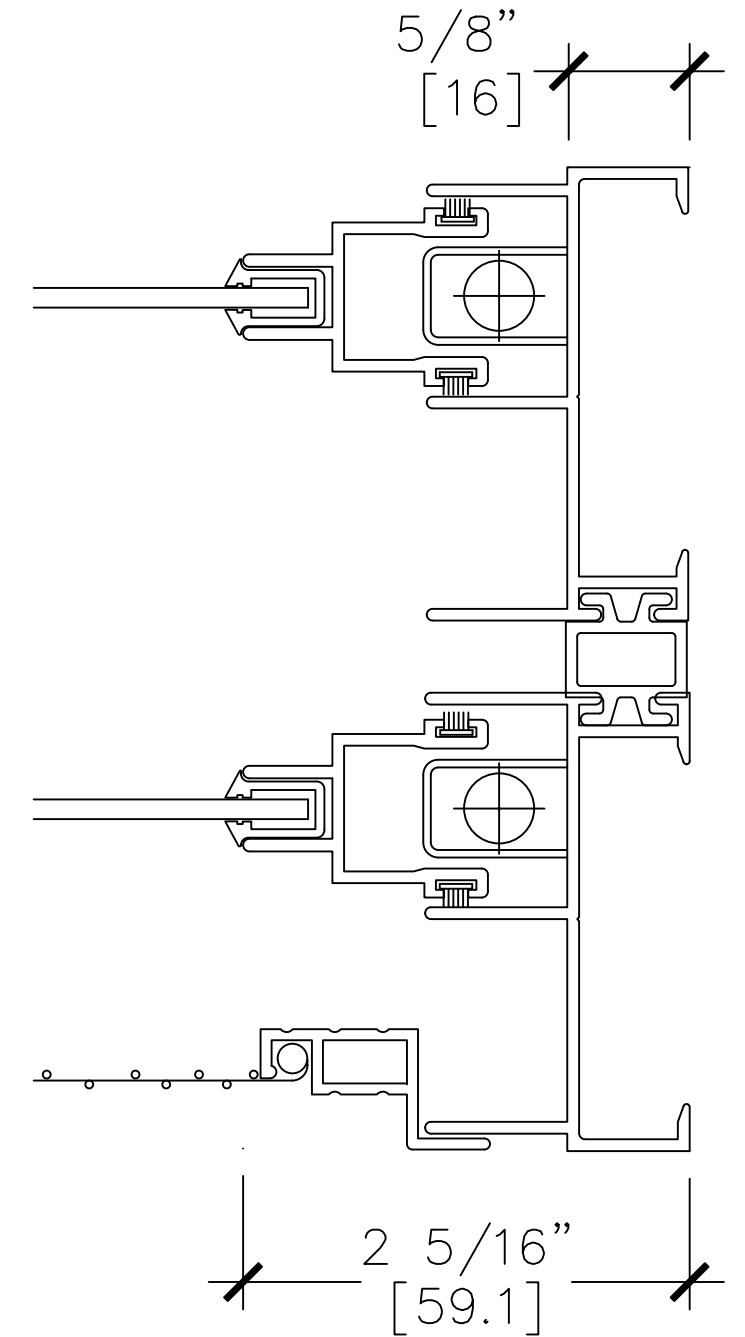


5 Operable Sash
5/8" Jamb Frame

5100 Series


4-TRACK VERTICAL HUNG WINDOW
ANSI/AAMA 101-- DH-DW-HC70

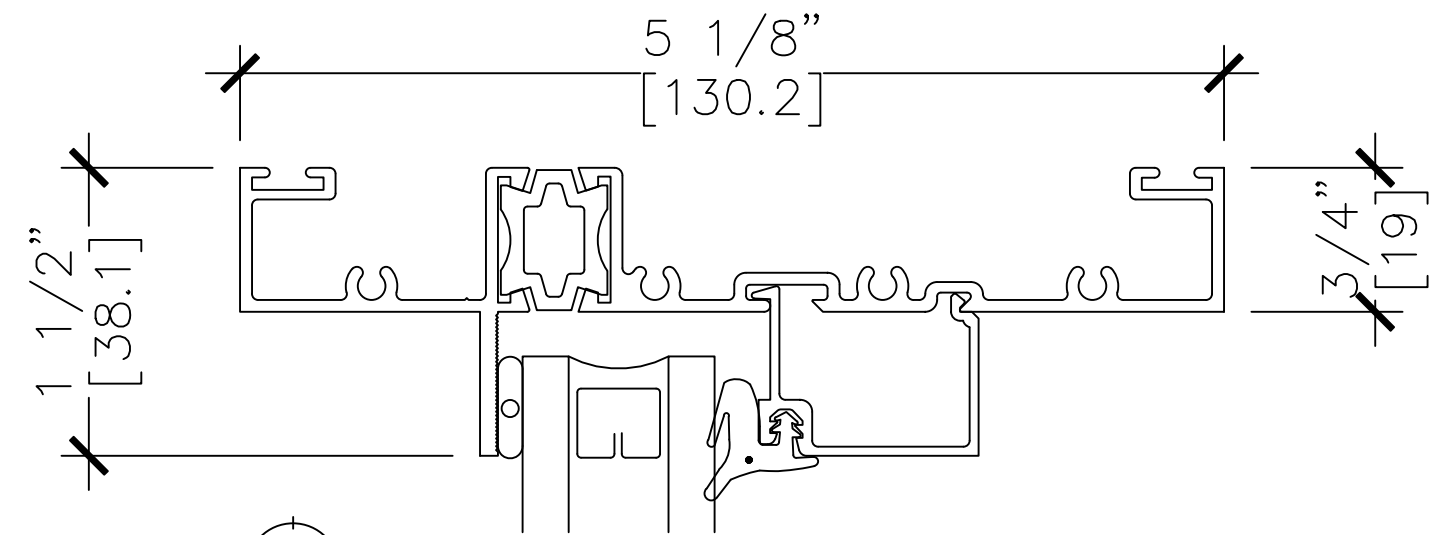


18 Fixed Head Detail

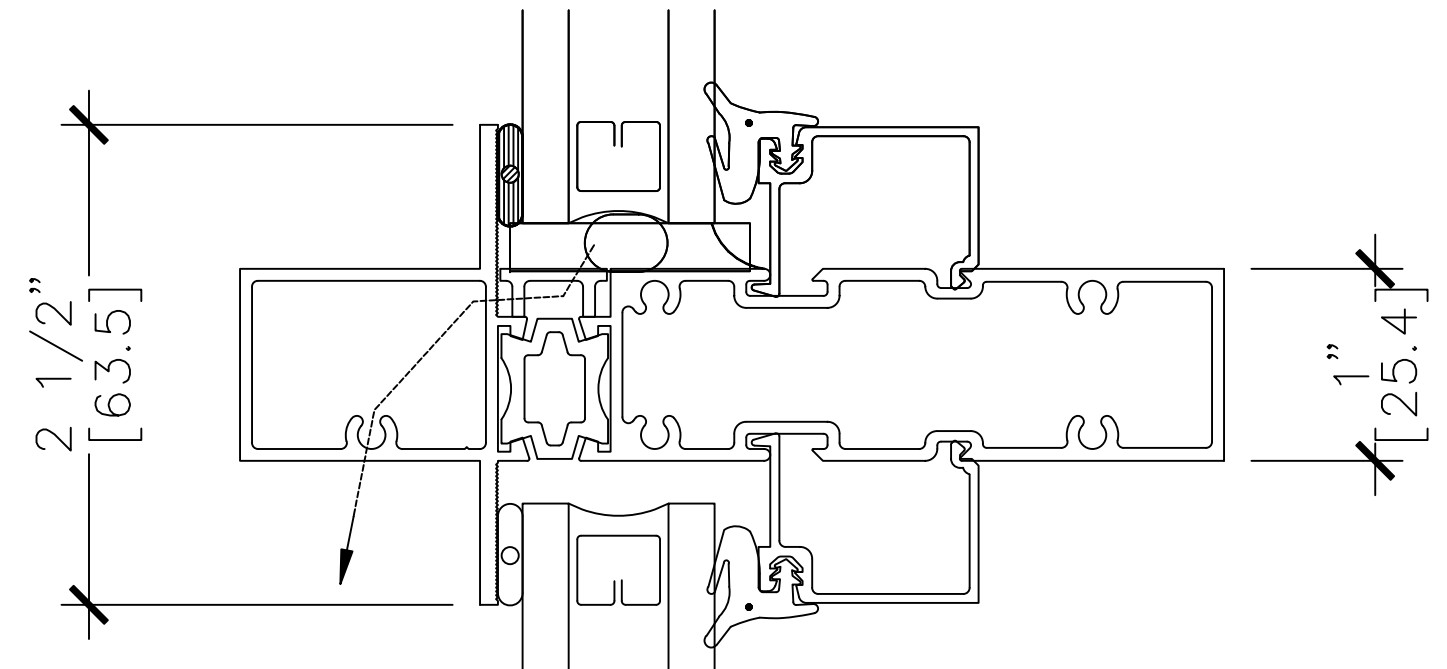

19 Intermediate Horizontal Mullion

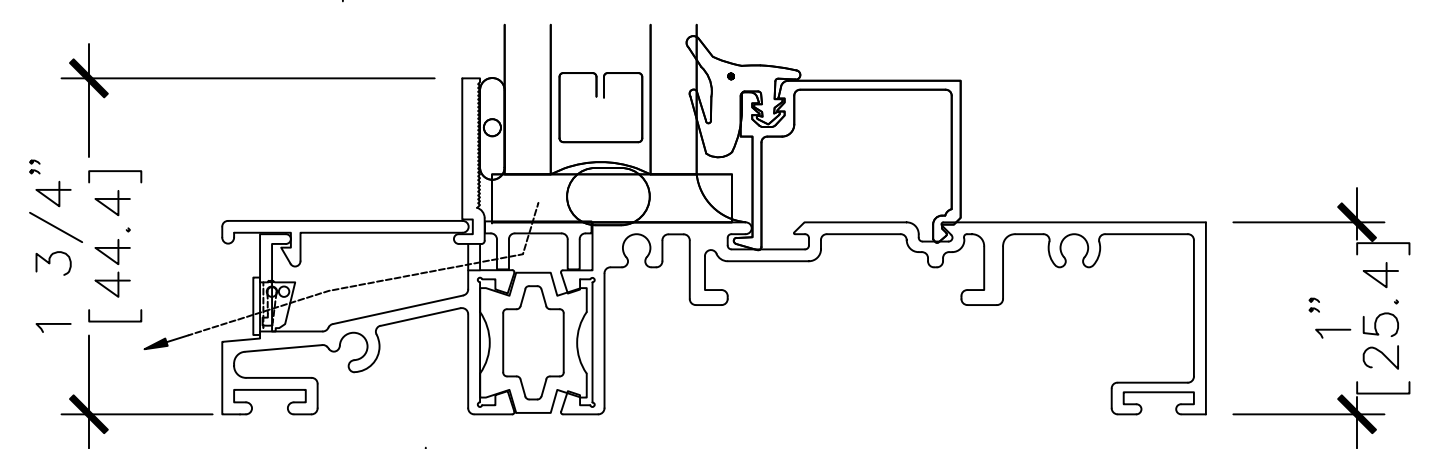


20 Fixed Sill Detail
[Rainscreen Sill]

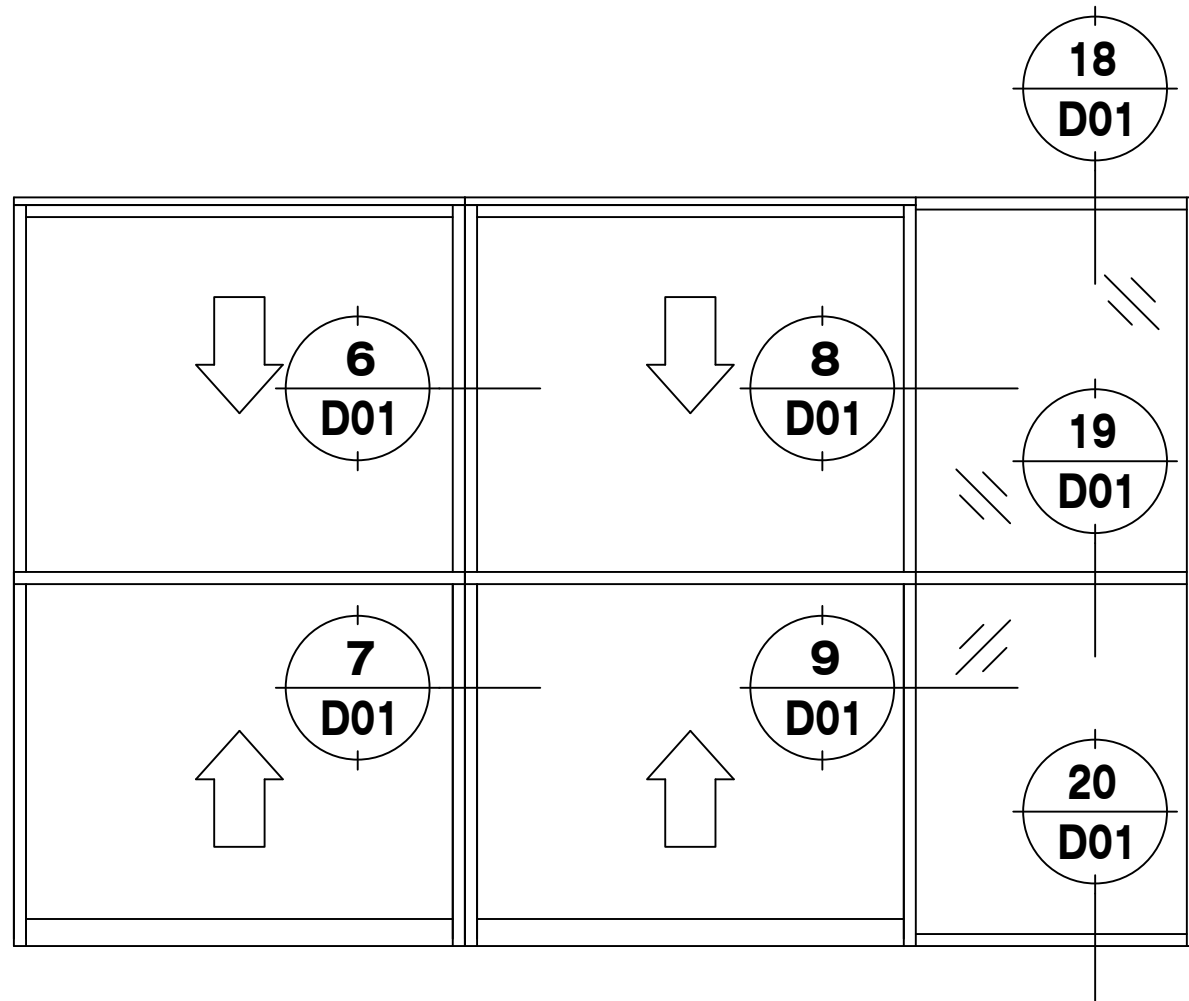


OPTION 2


Phone: 1-866-OLDCASTLE (653-2278)
Web Address: www.oldcastlebe.com

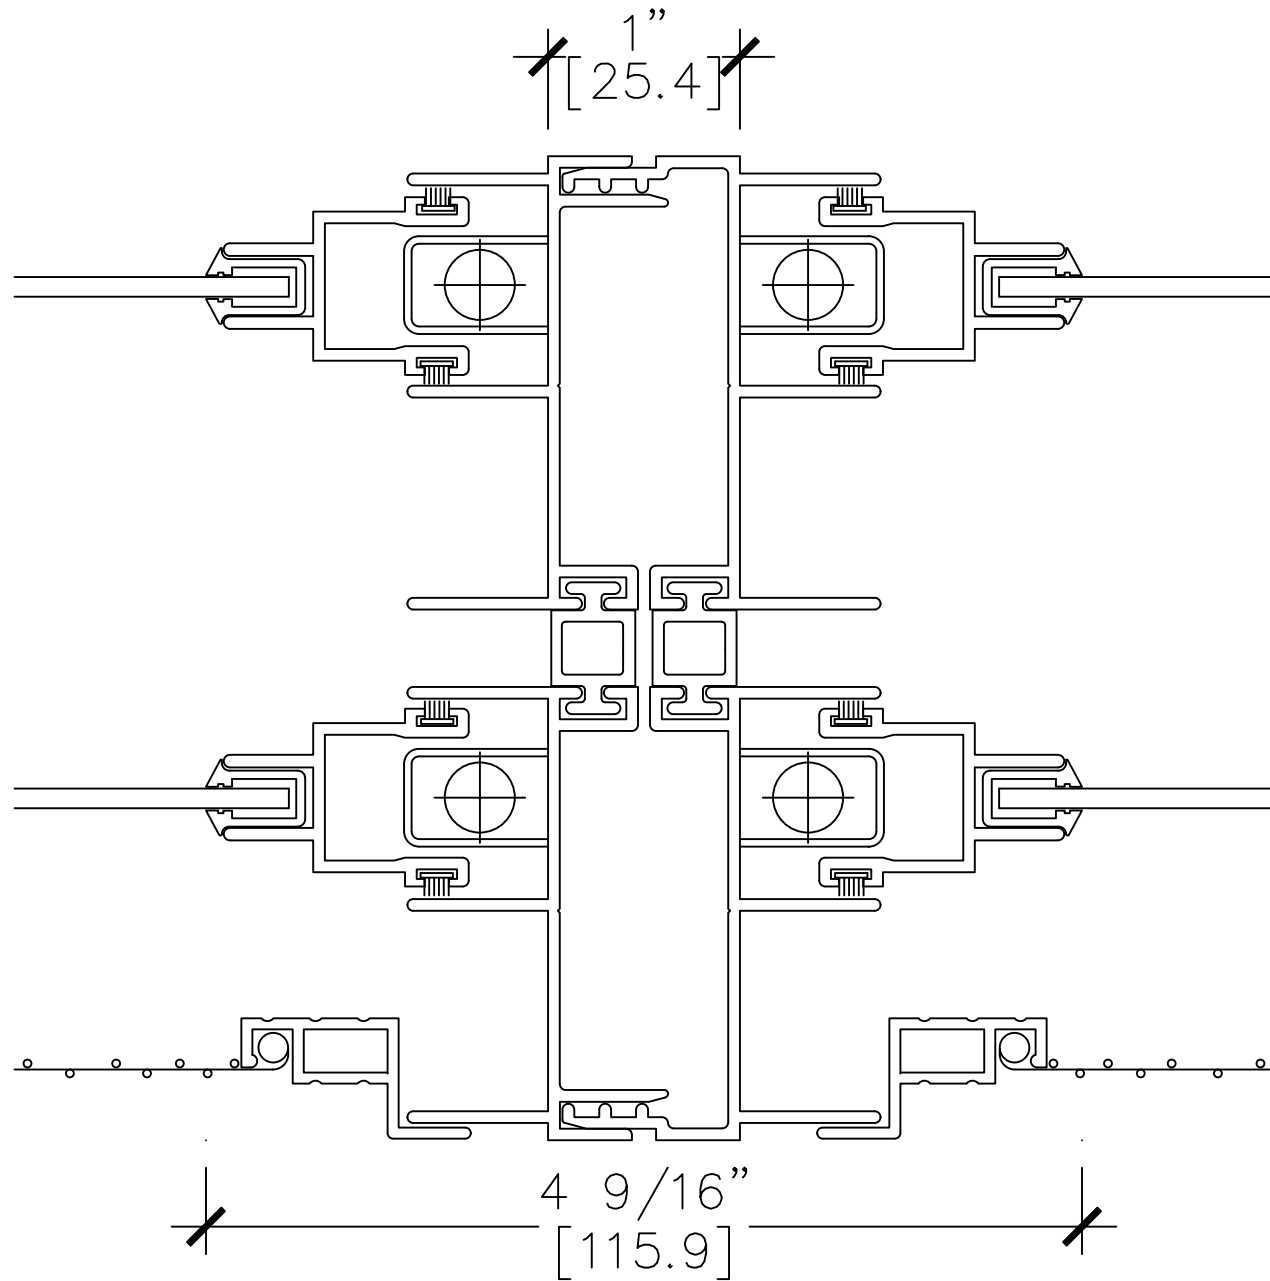


7 1" Split Mullion
Lower Sash Vertical Split

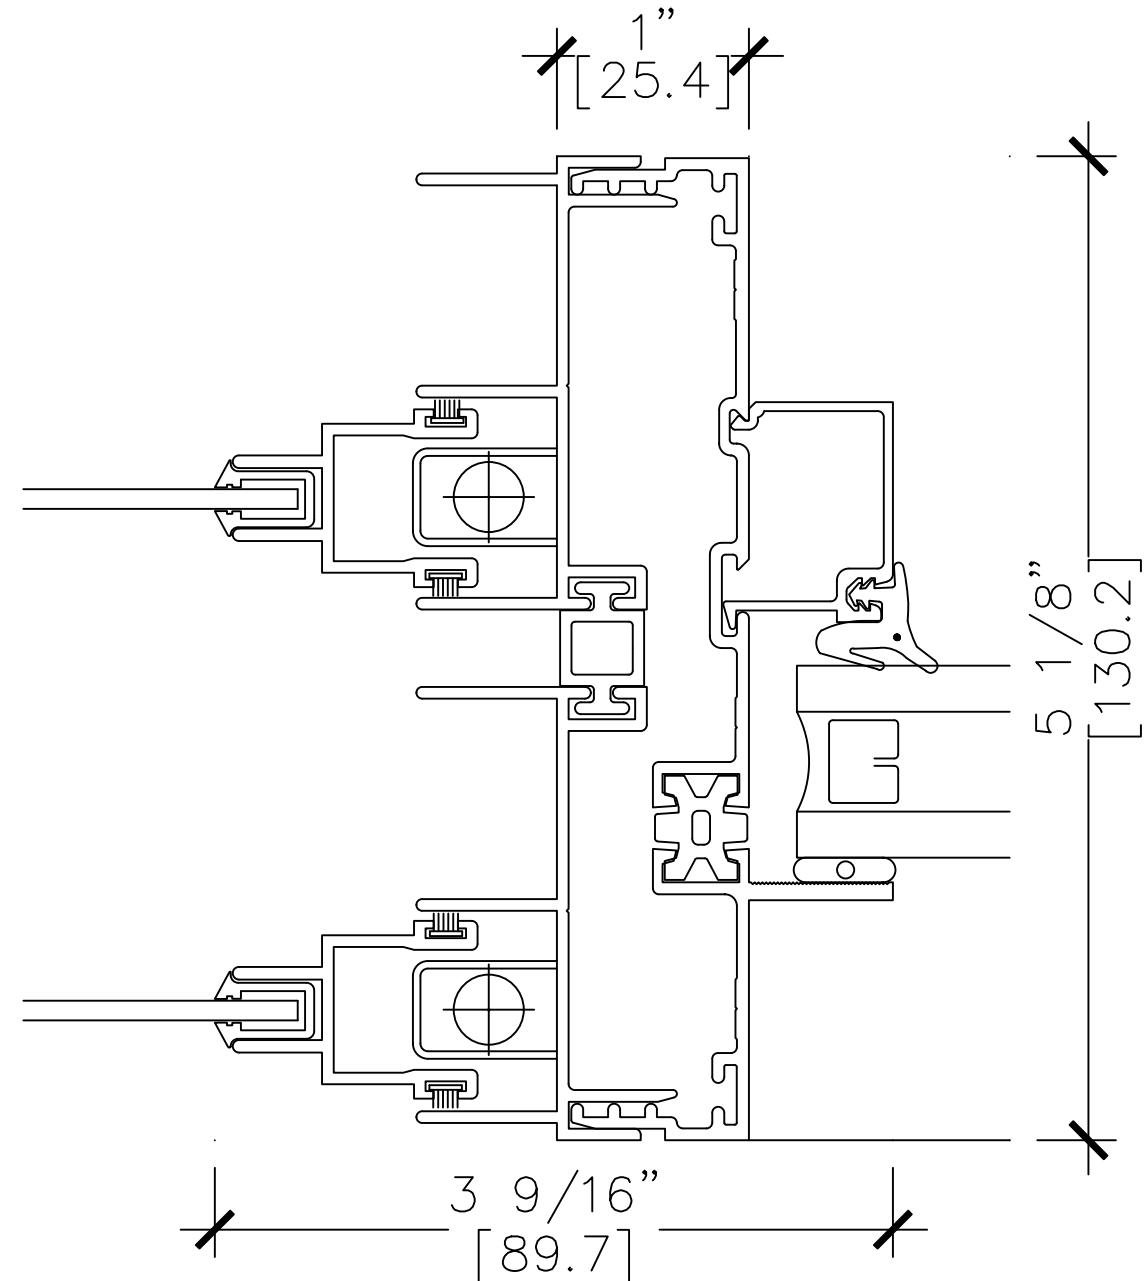

8 Double Hung Beside Fixed
Upper Sash Vertical Split

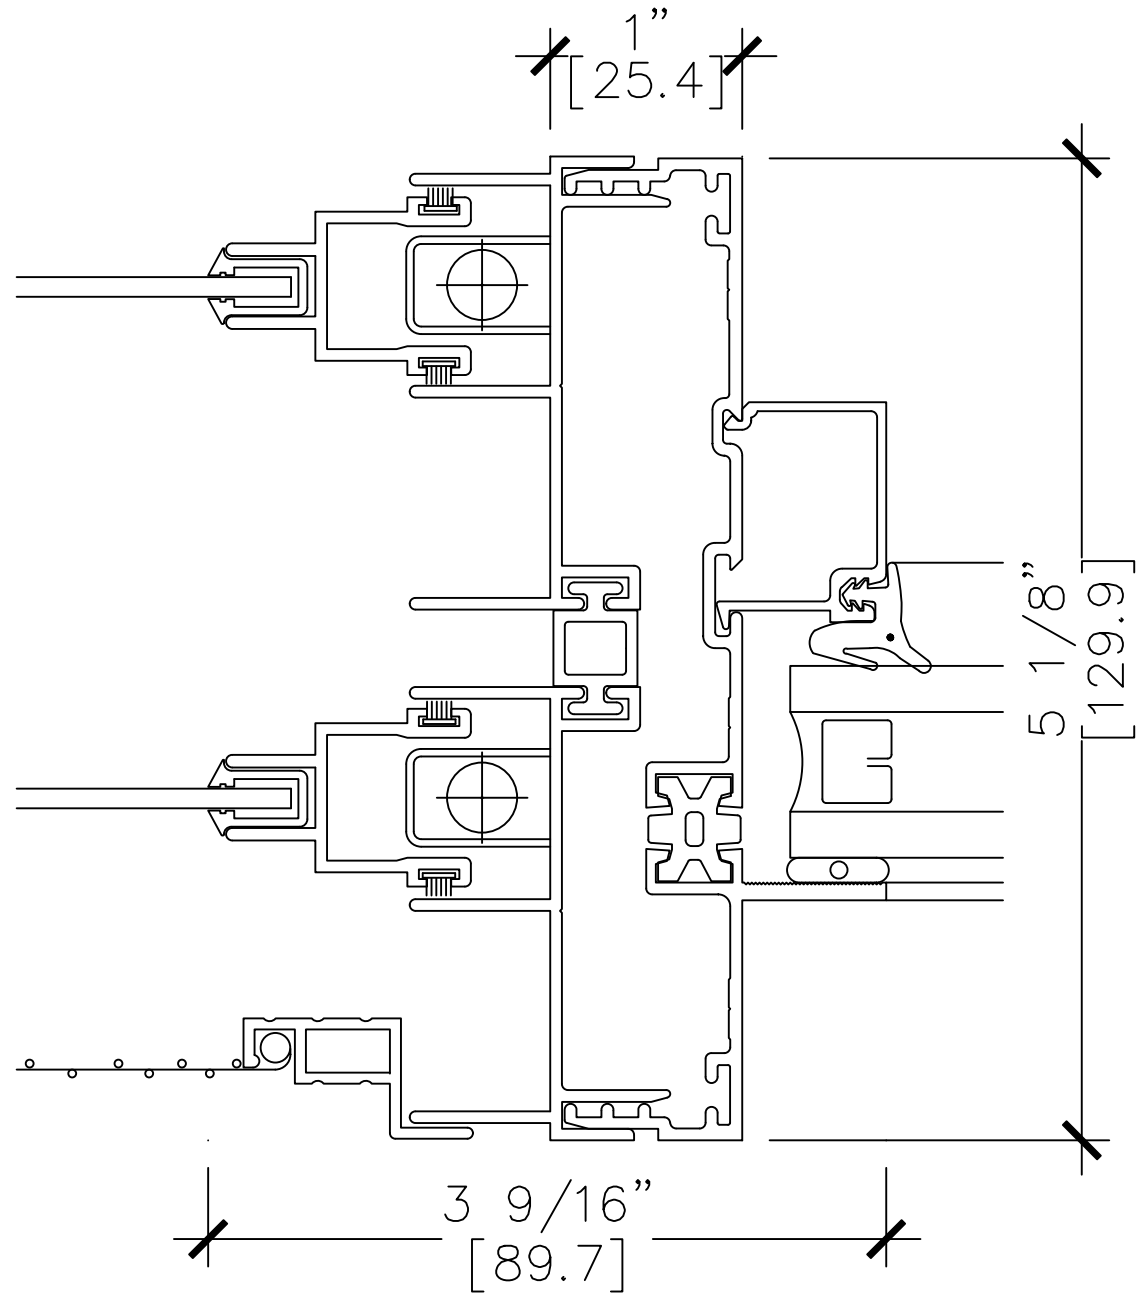


9 Double Hung Beside Fixed Lower Sash Vertical Split

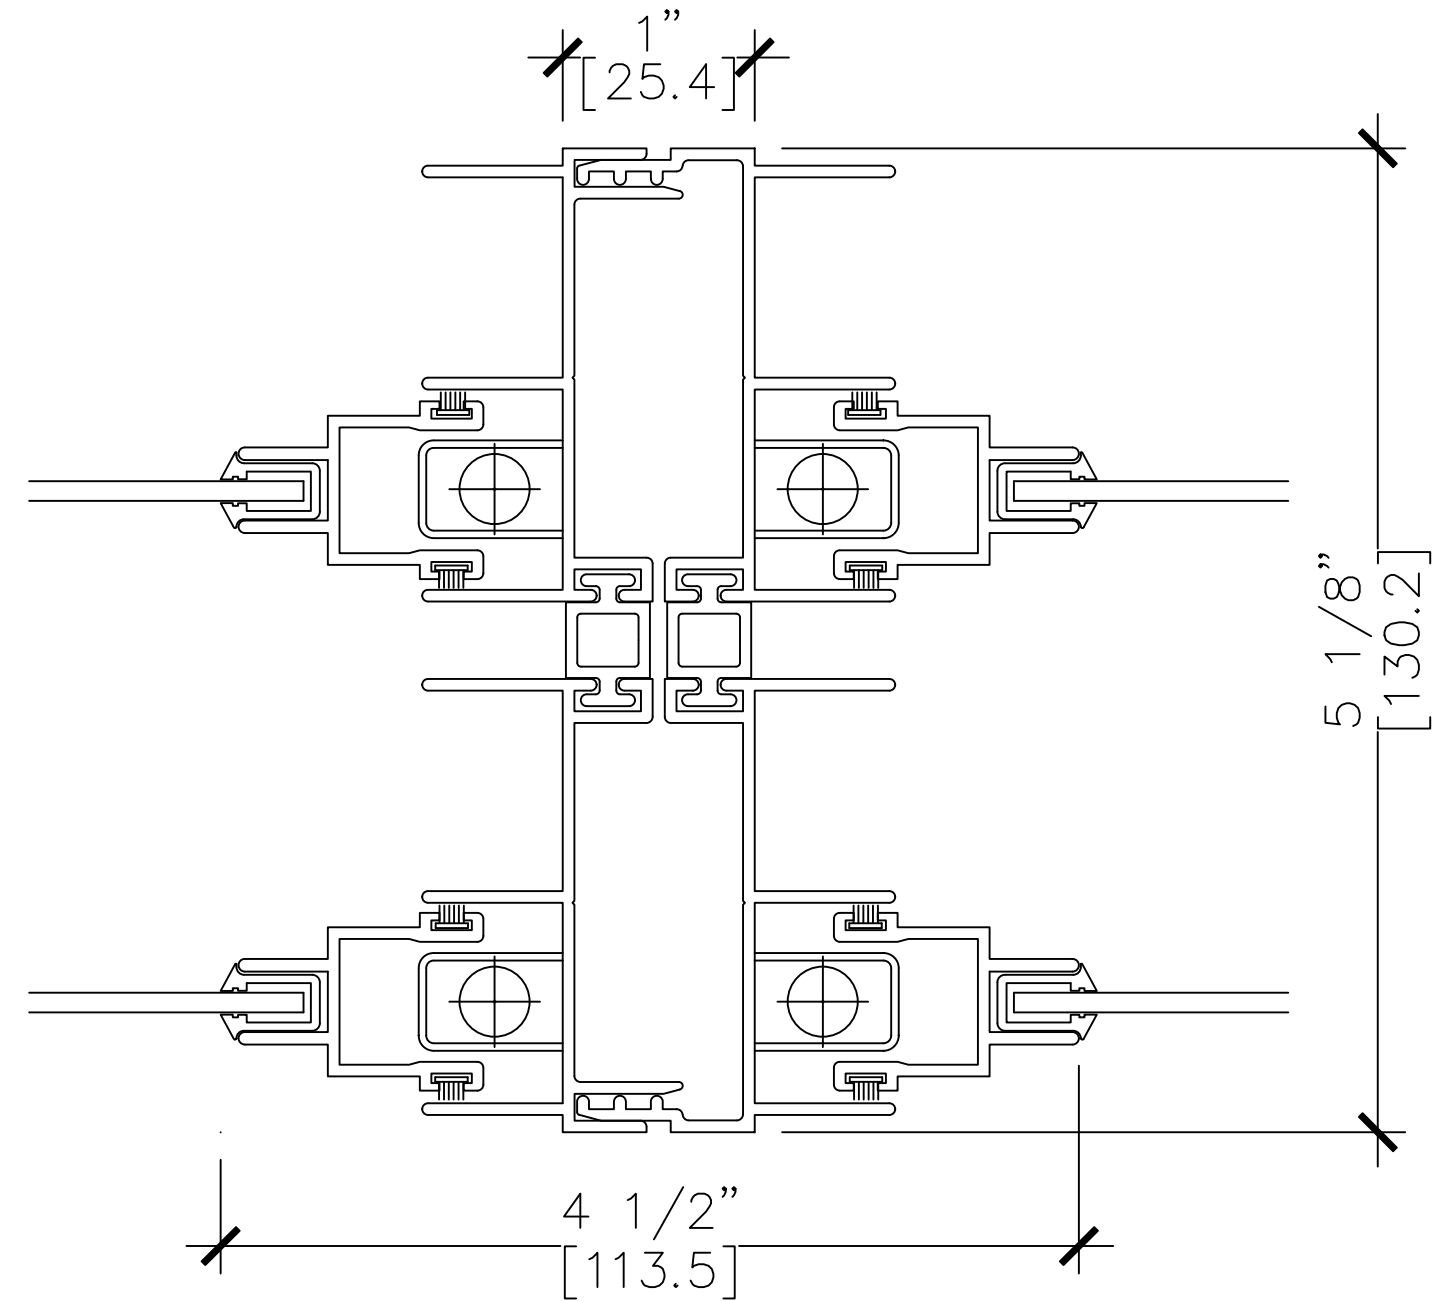


6 1" Split Mullion Upper Sash Vertical Split

5100 Series


4-TRACK VERTICAL HUNG WINDOW
ANSI/AAMA 101-- DH-DW-HC70

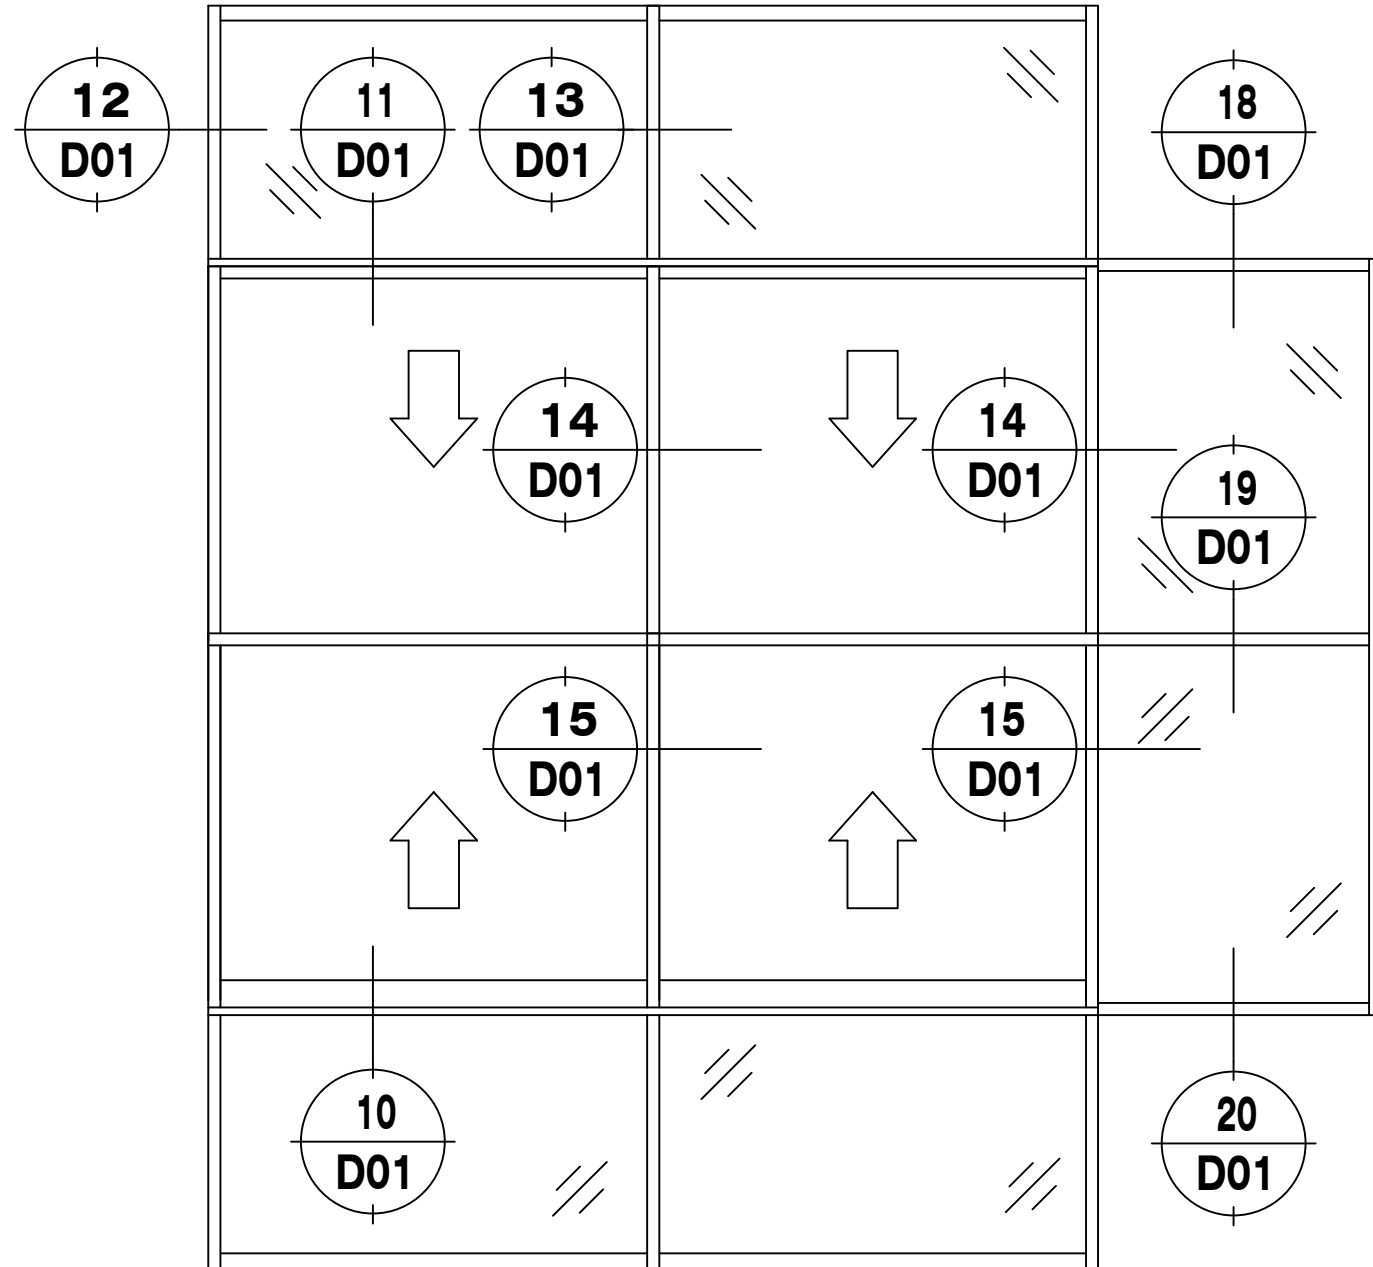


OPTION 3

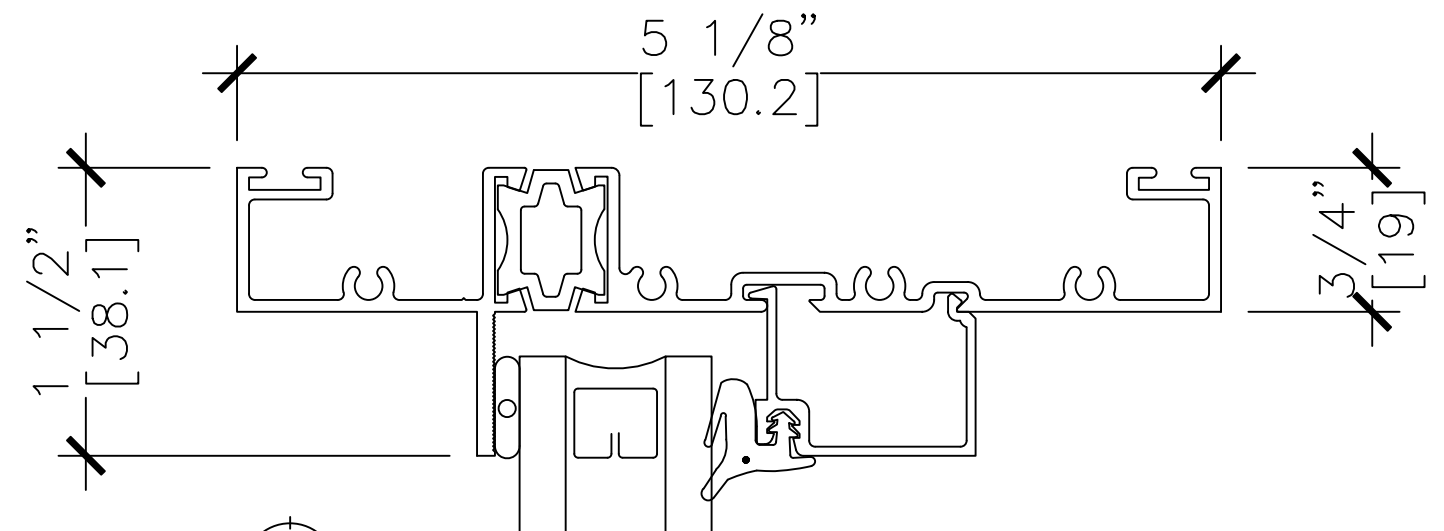

18 Fixed Head Detail

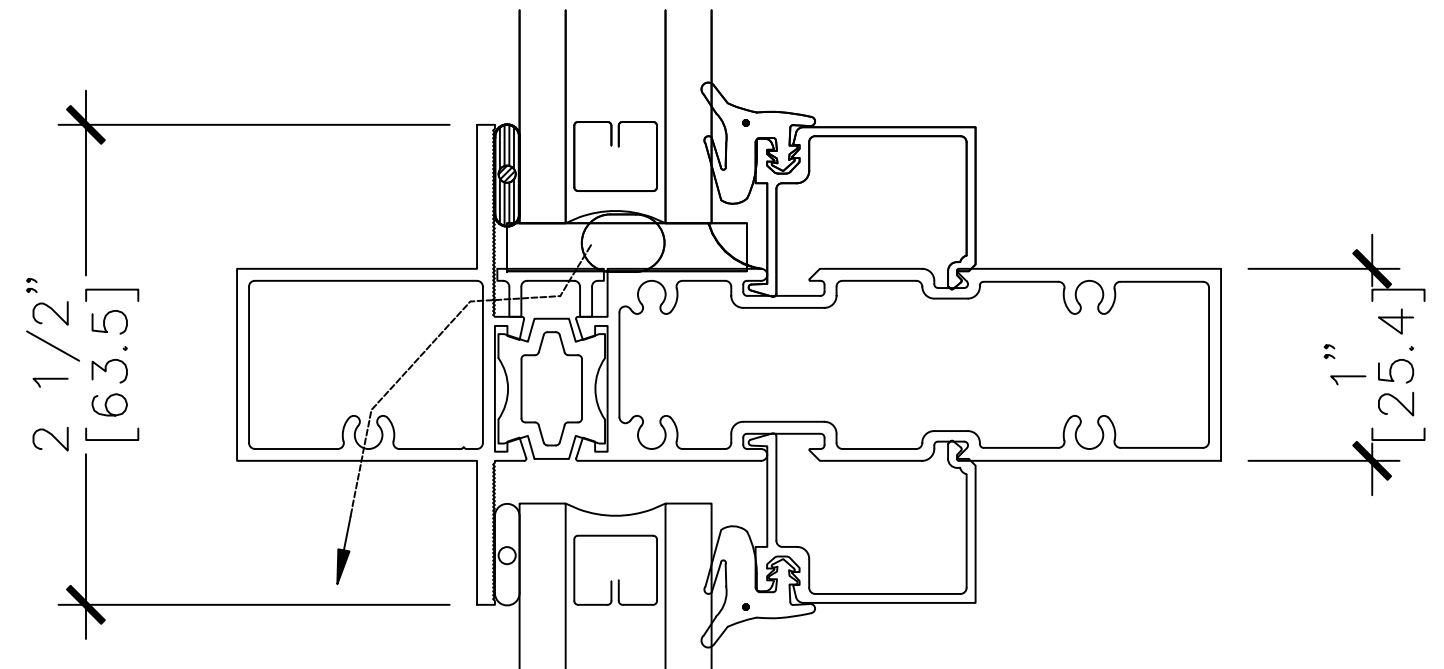


19 Intermediate Horizontal Mullion

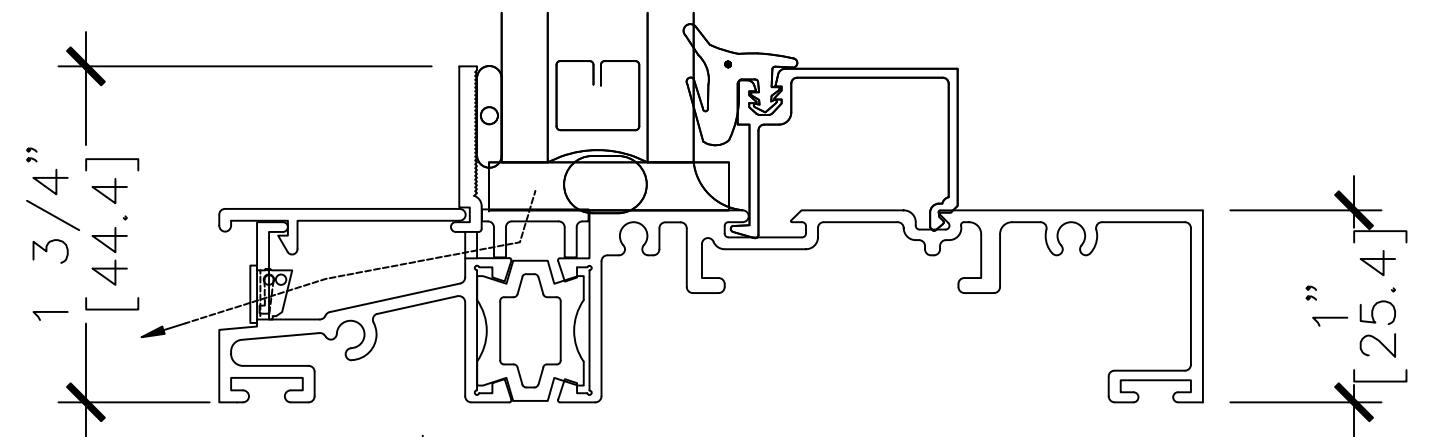


20 Fixed Sill Detail
[Rainscreen Sill]


Phone: 1-866-OLDCASTLE (653-2278)
Web Address: www.oldcastlebe.com

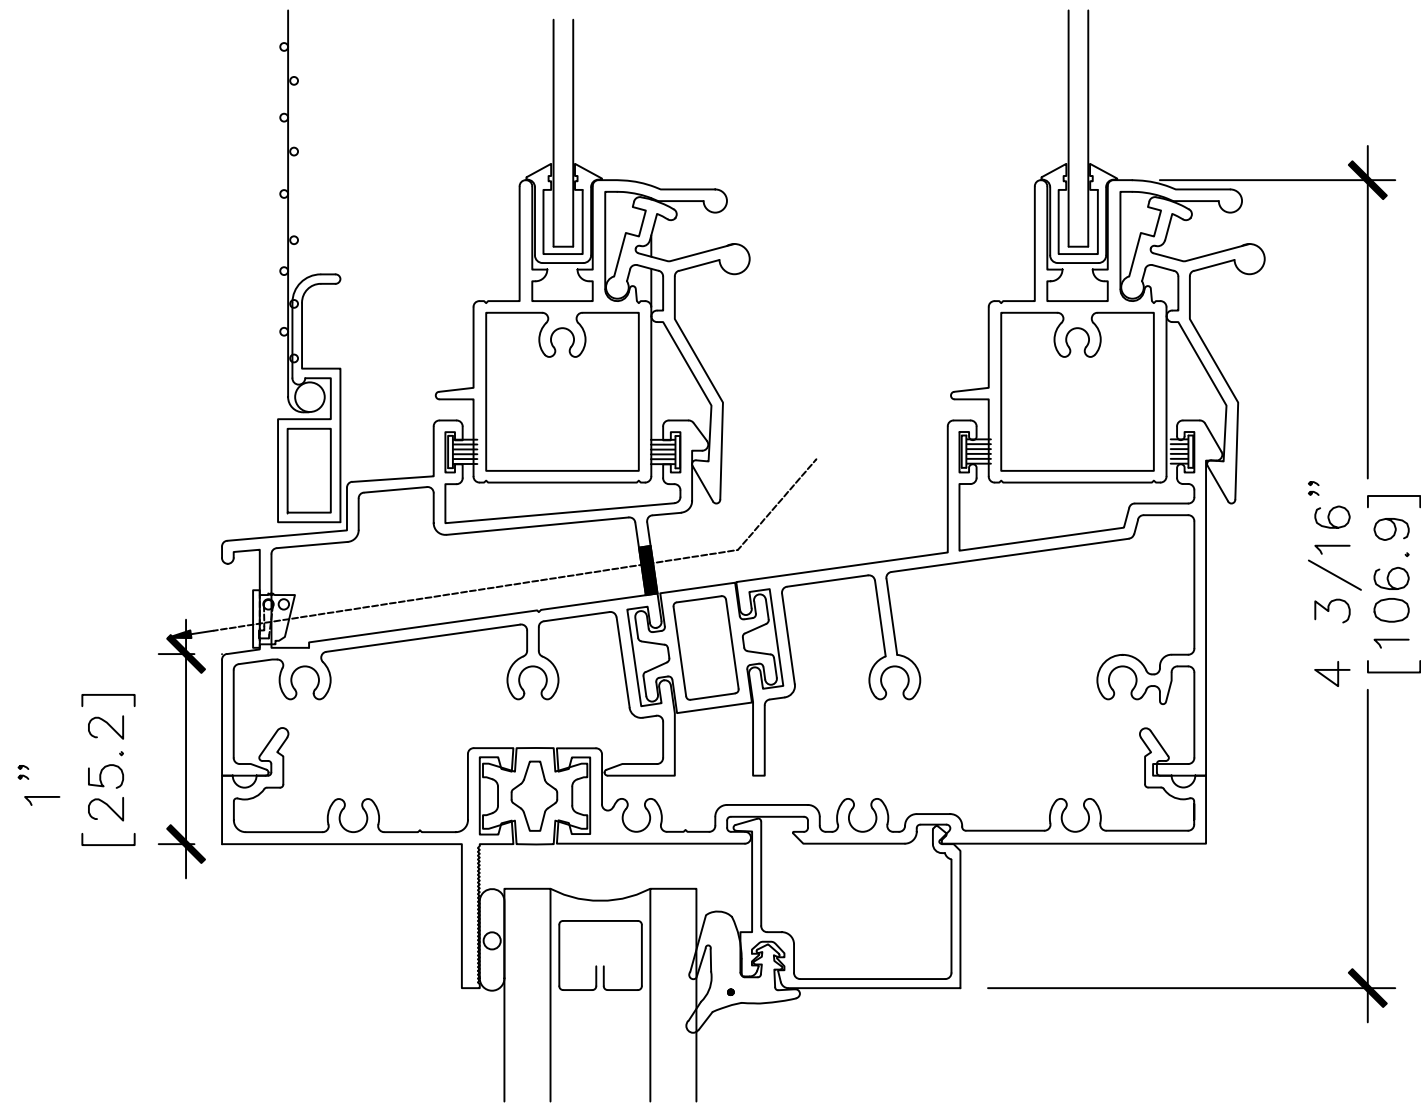


10 Double Hung
above Fixed

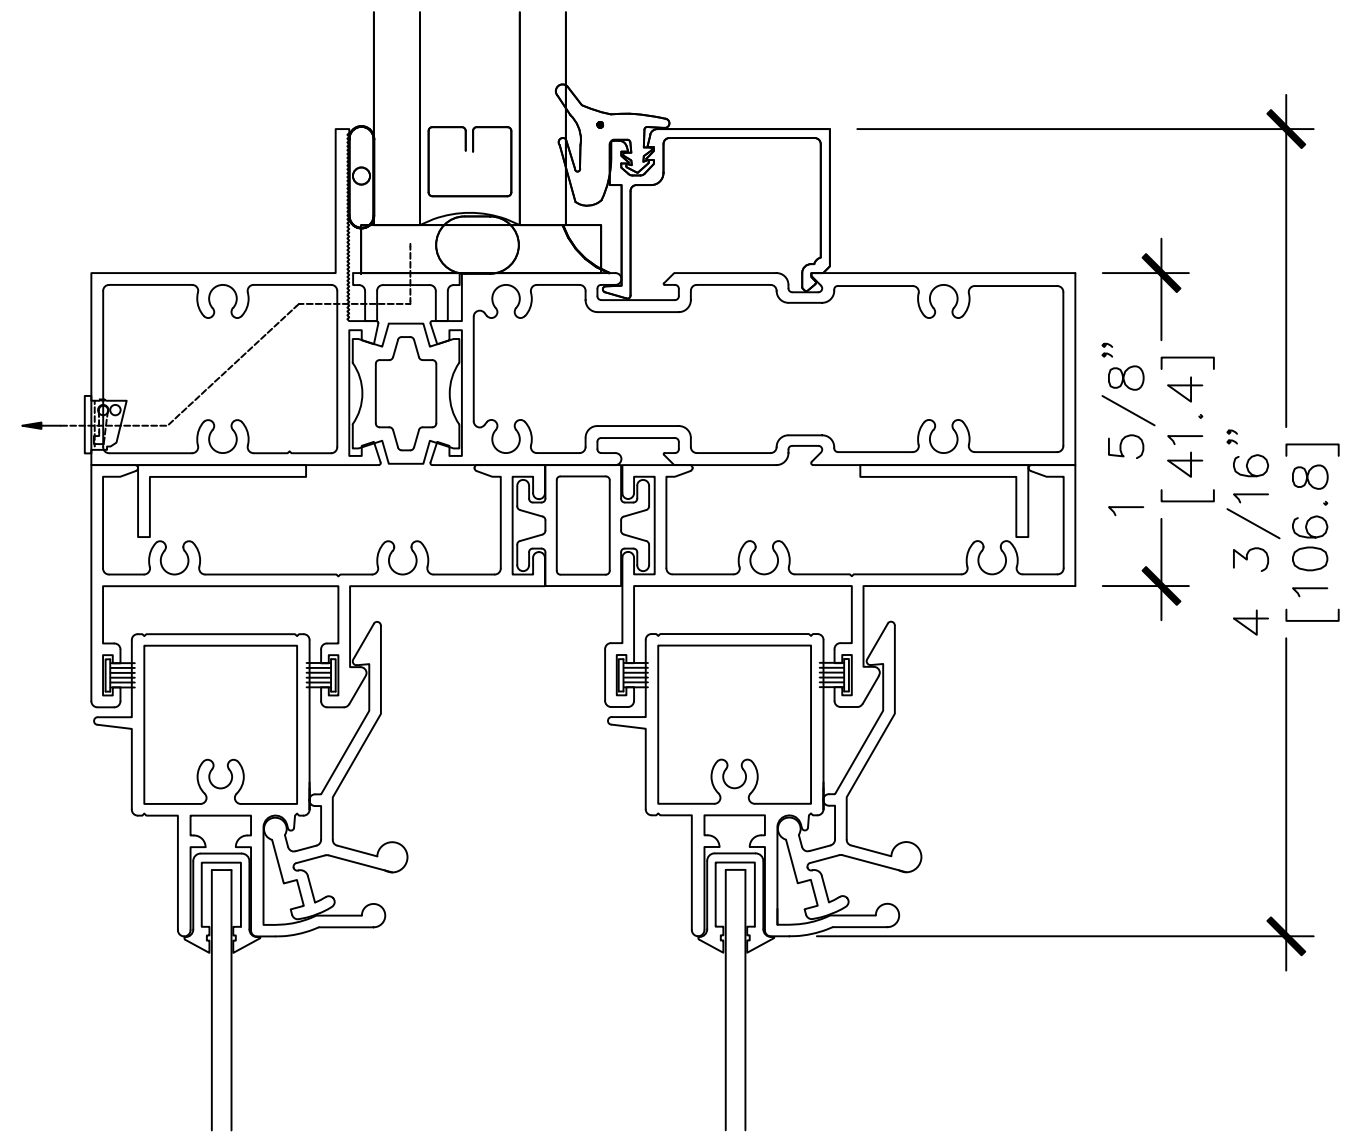


11 Fixed above
Double Hung

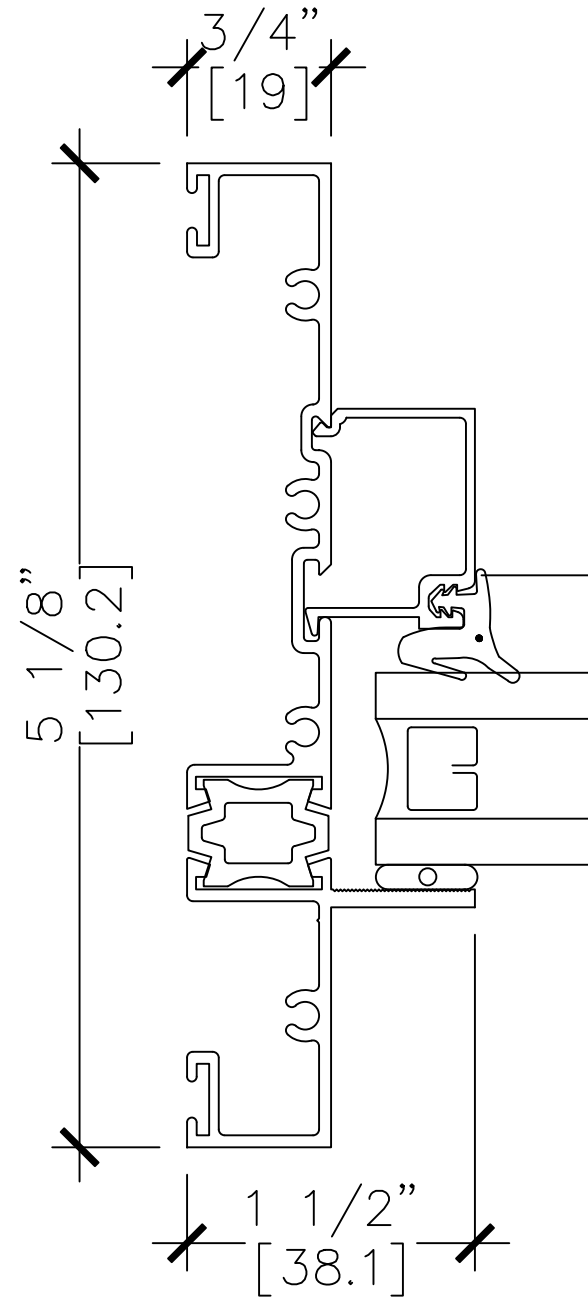


12 3/4" Fixed Frame

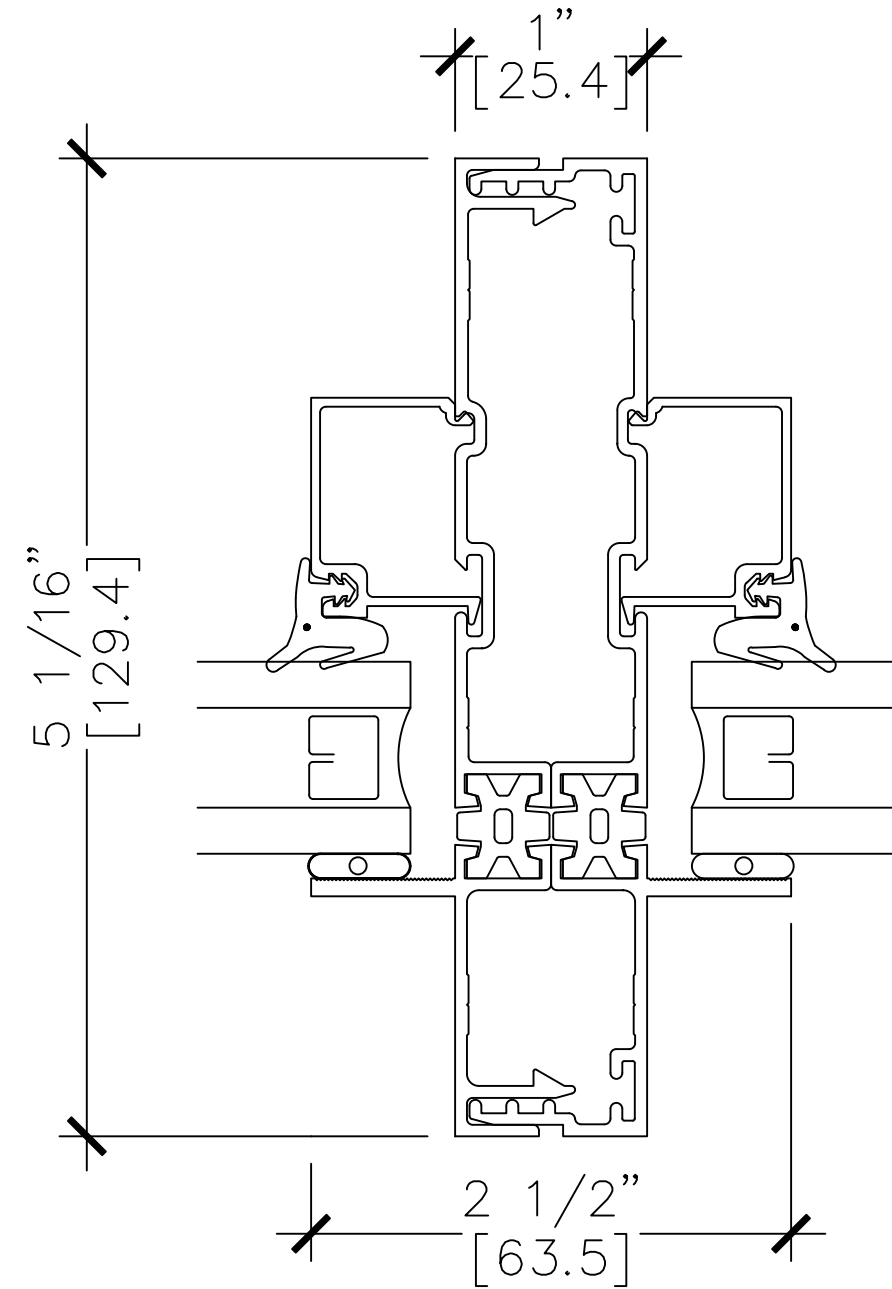


13 1" Split Mullion Fixed Sash

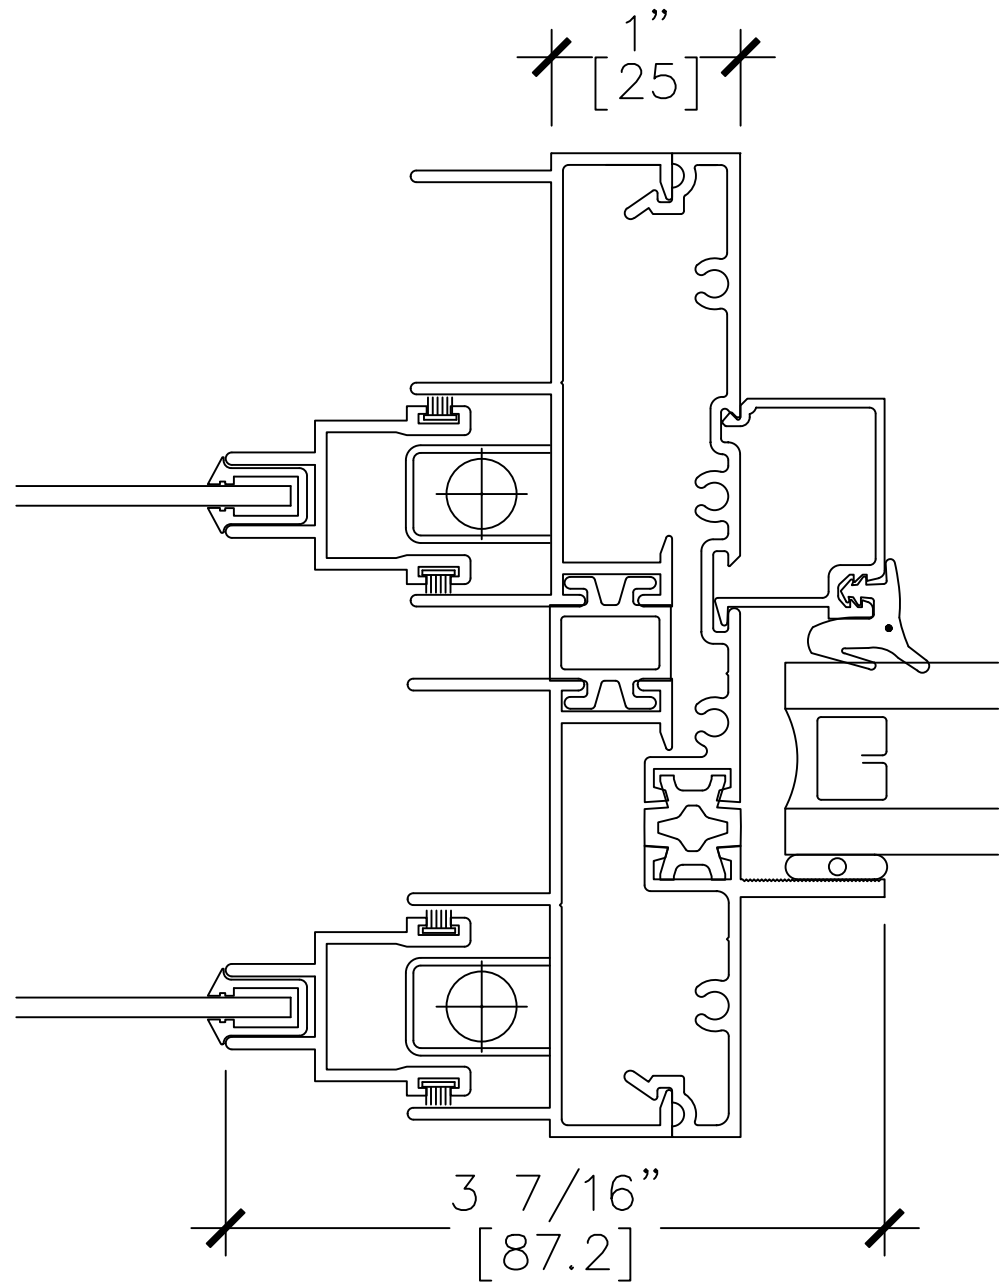


14 Double Hung Beside Fixed Upper Sash Vertical Snap

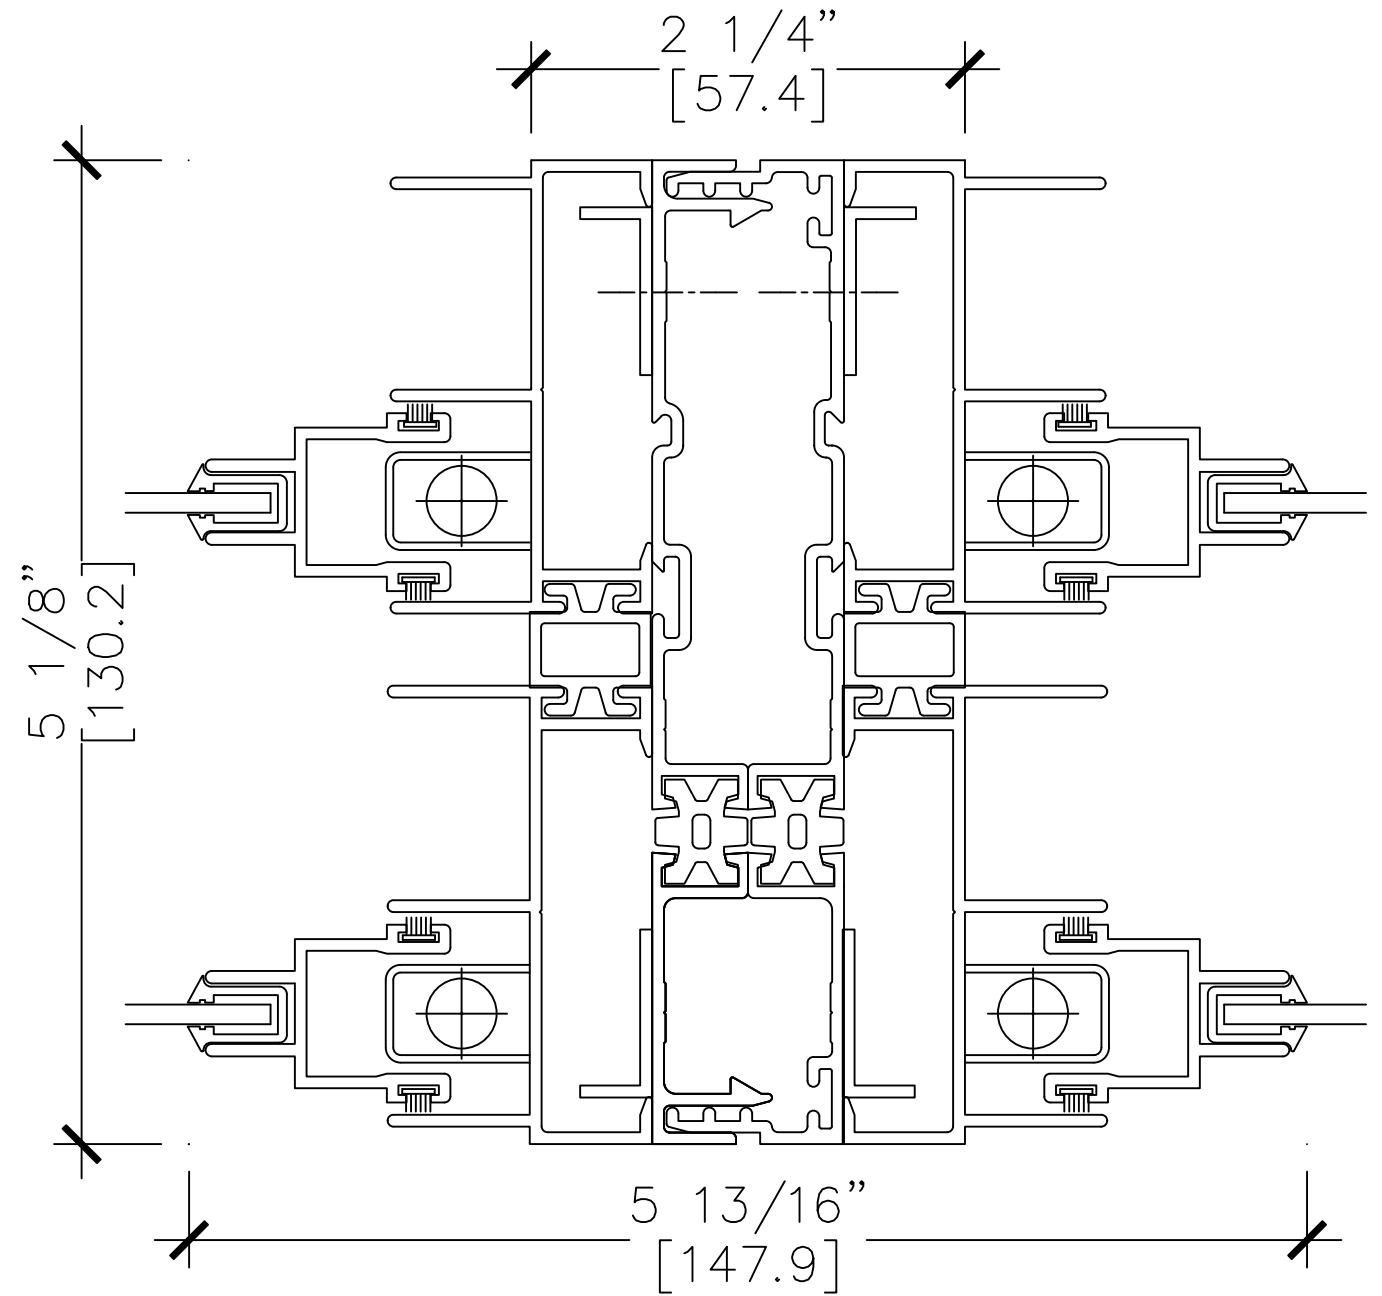

14 Operable Sash with Double Split Mullion

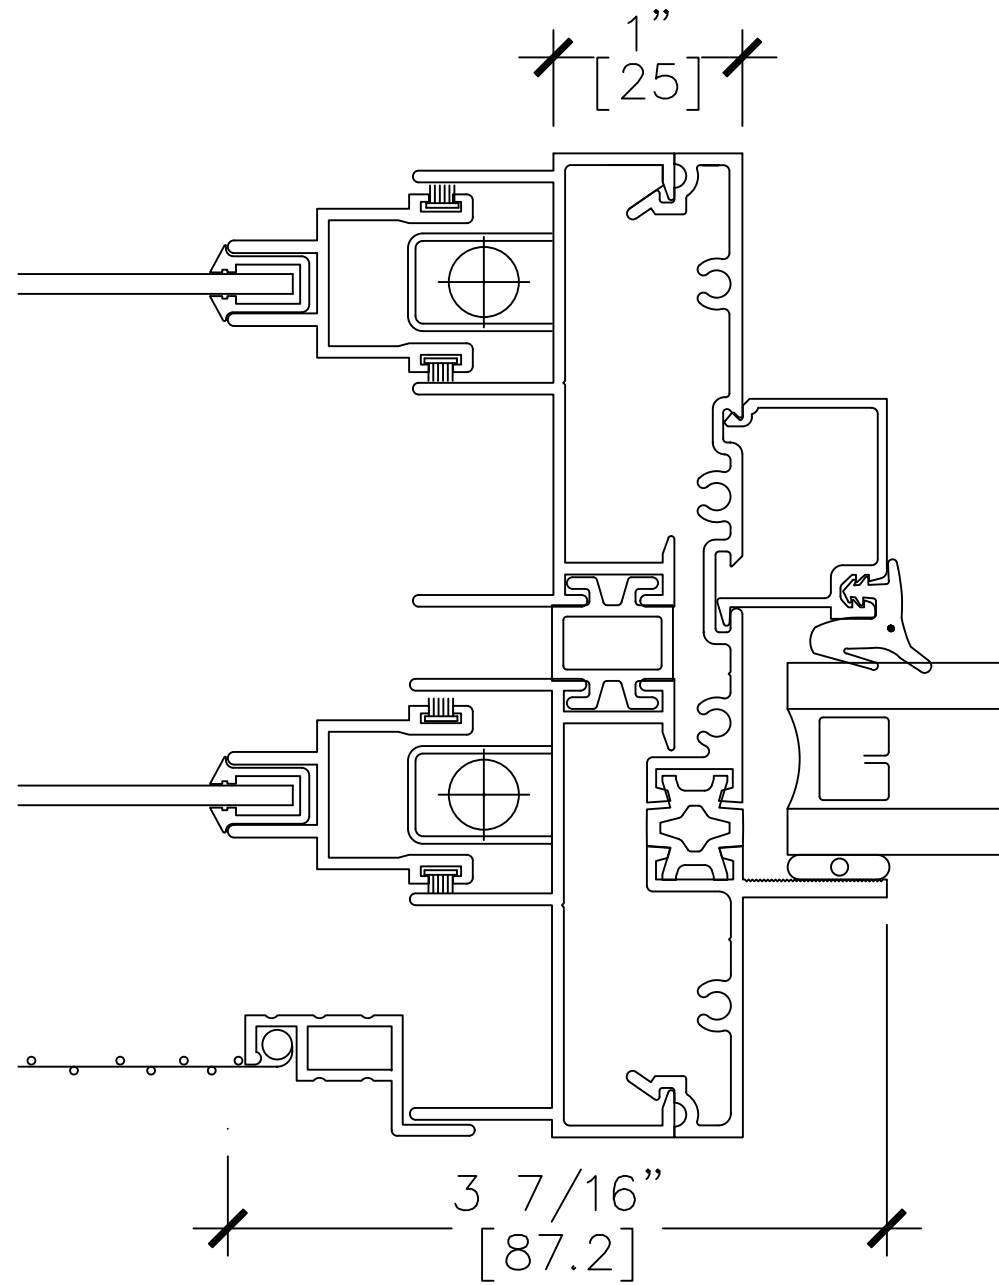

15 Double Hung Beside Fixed Lower Sash Vertical Split

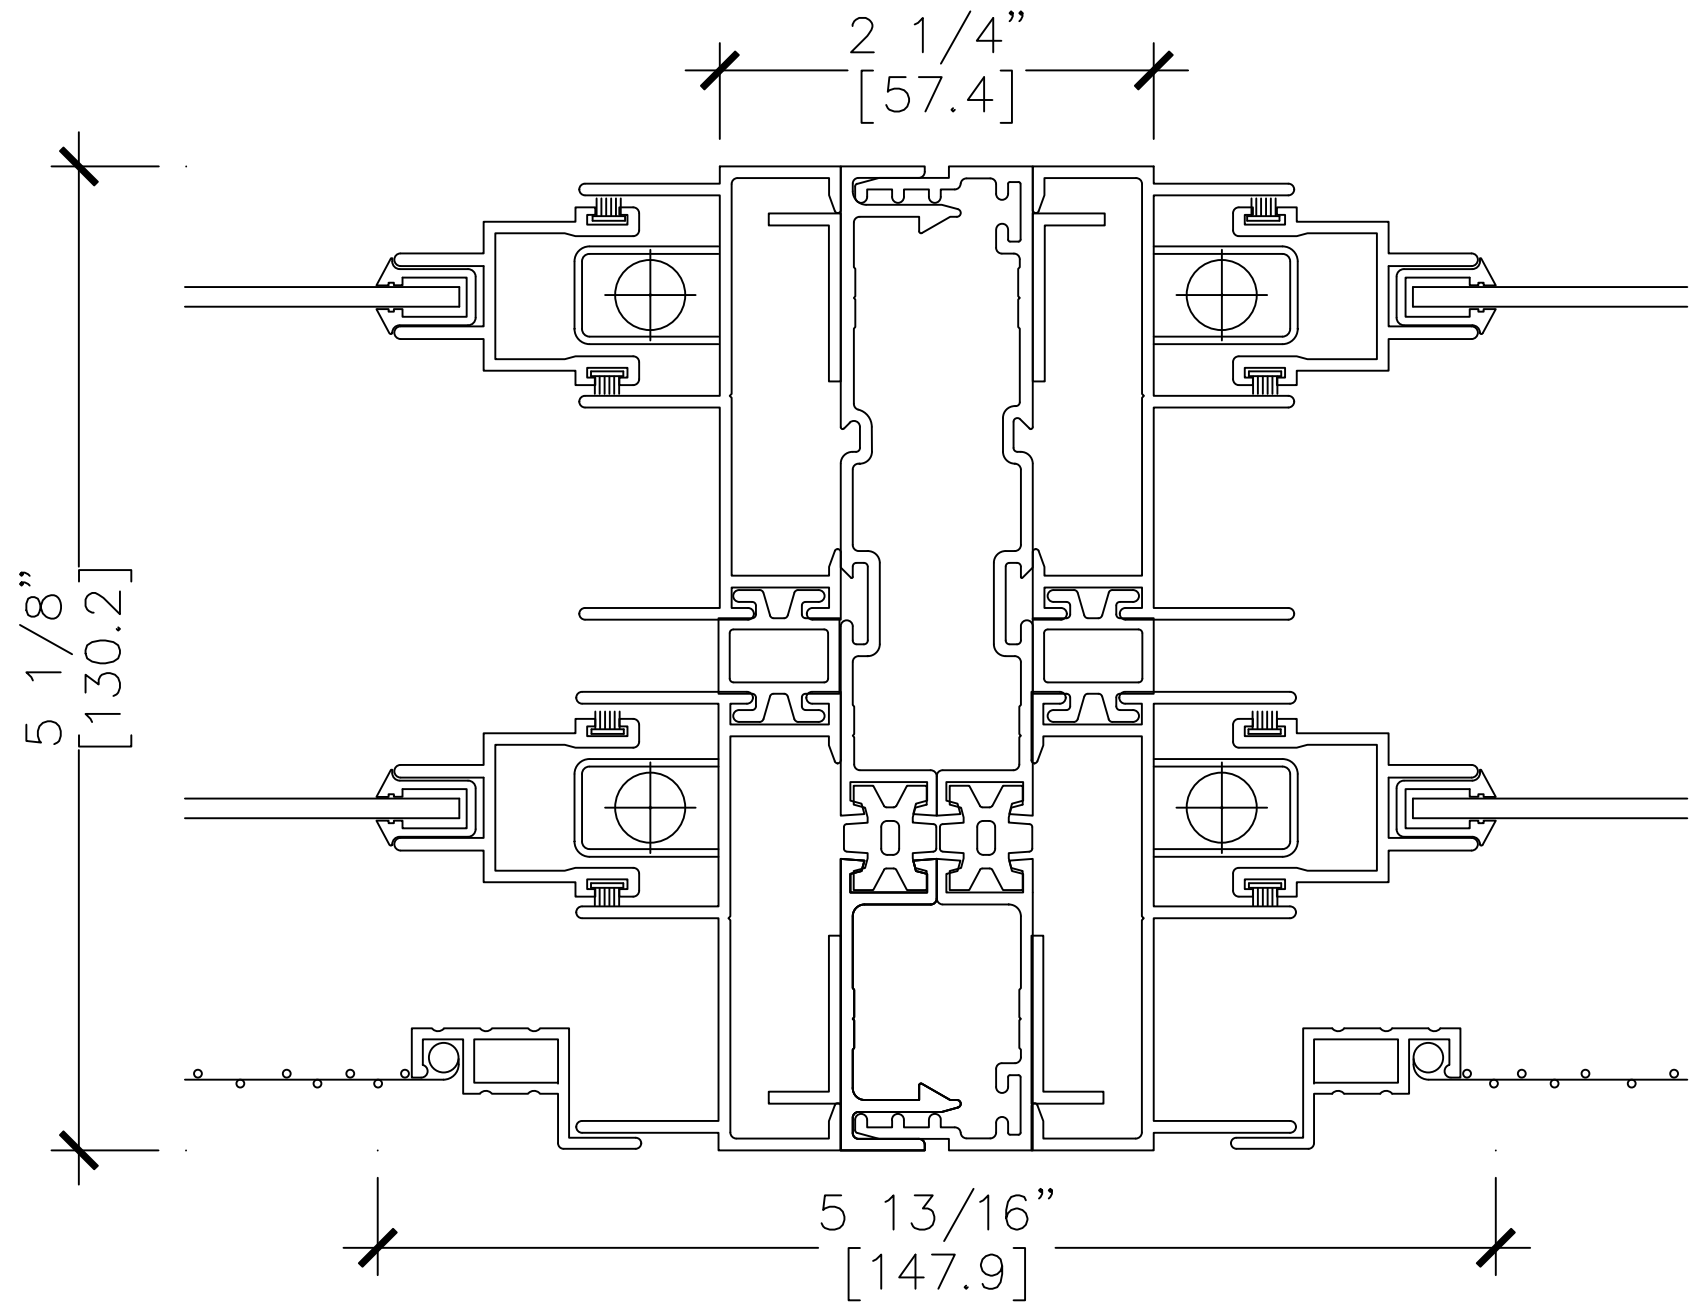

15 Operable Sash with Double Split Mullion