
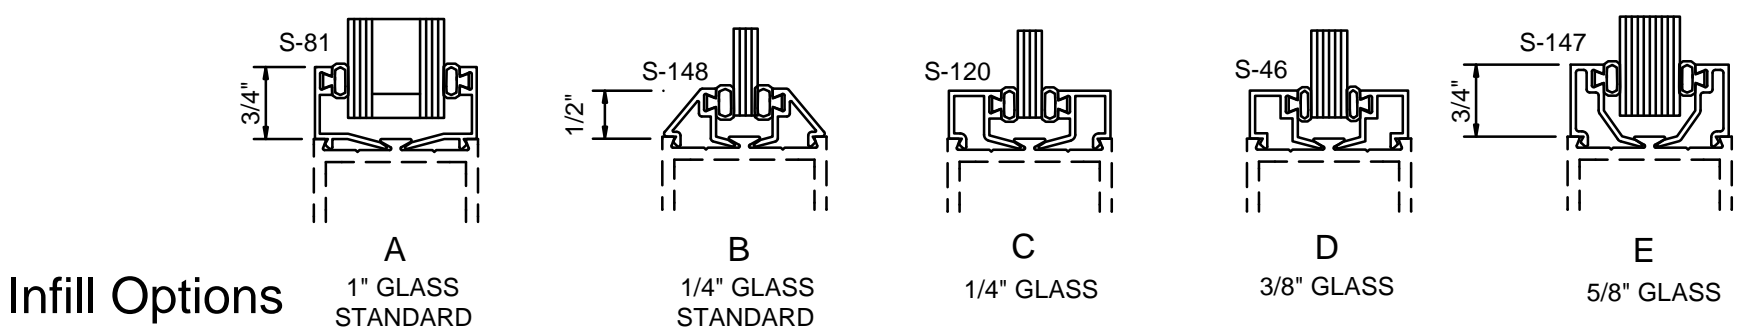
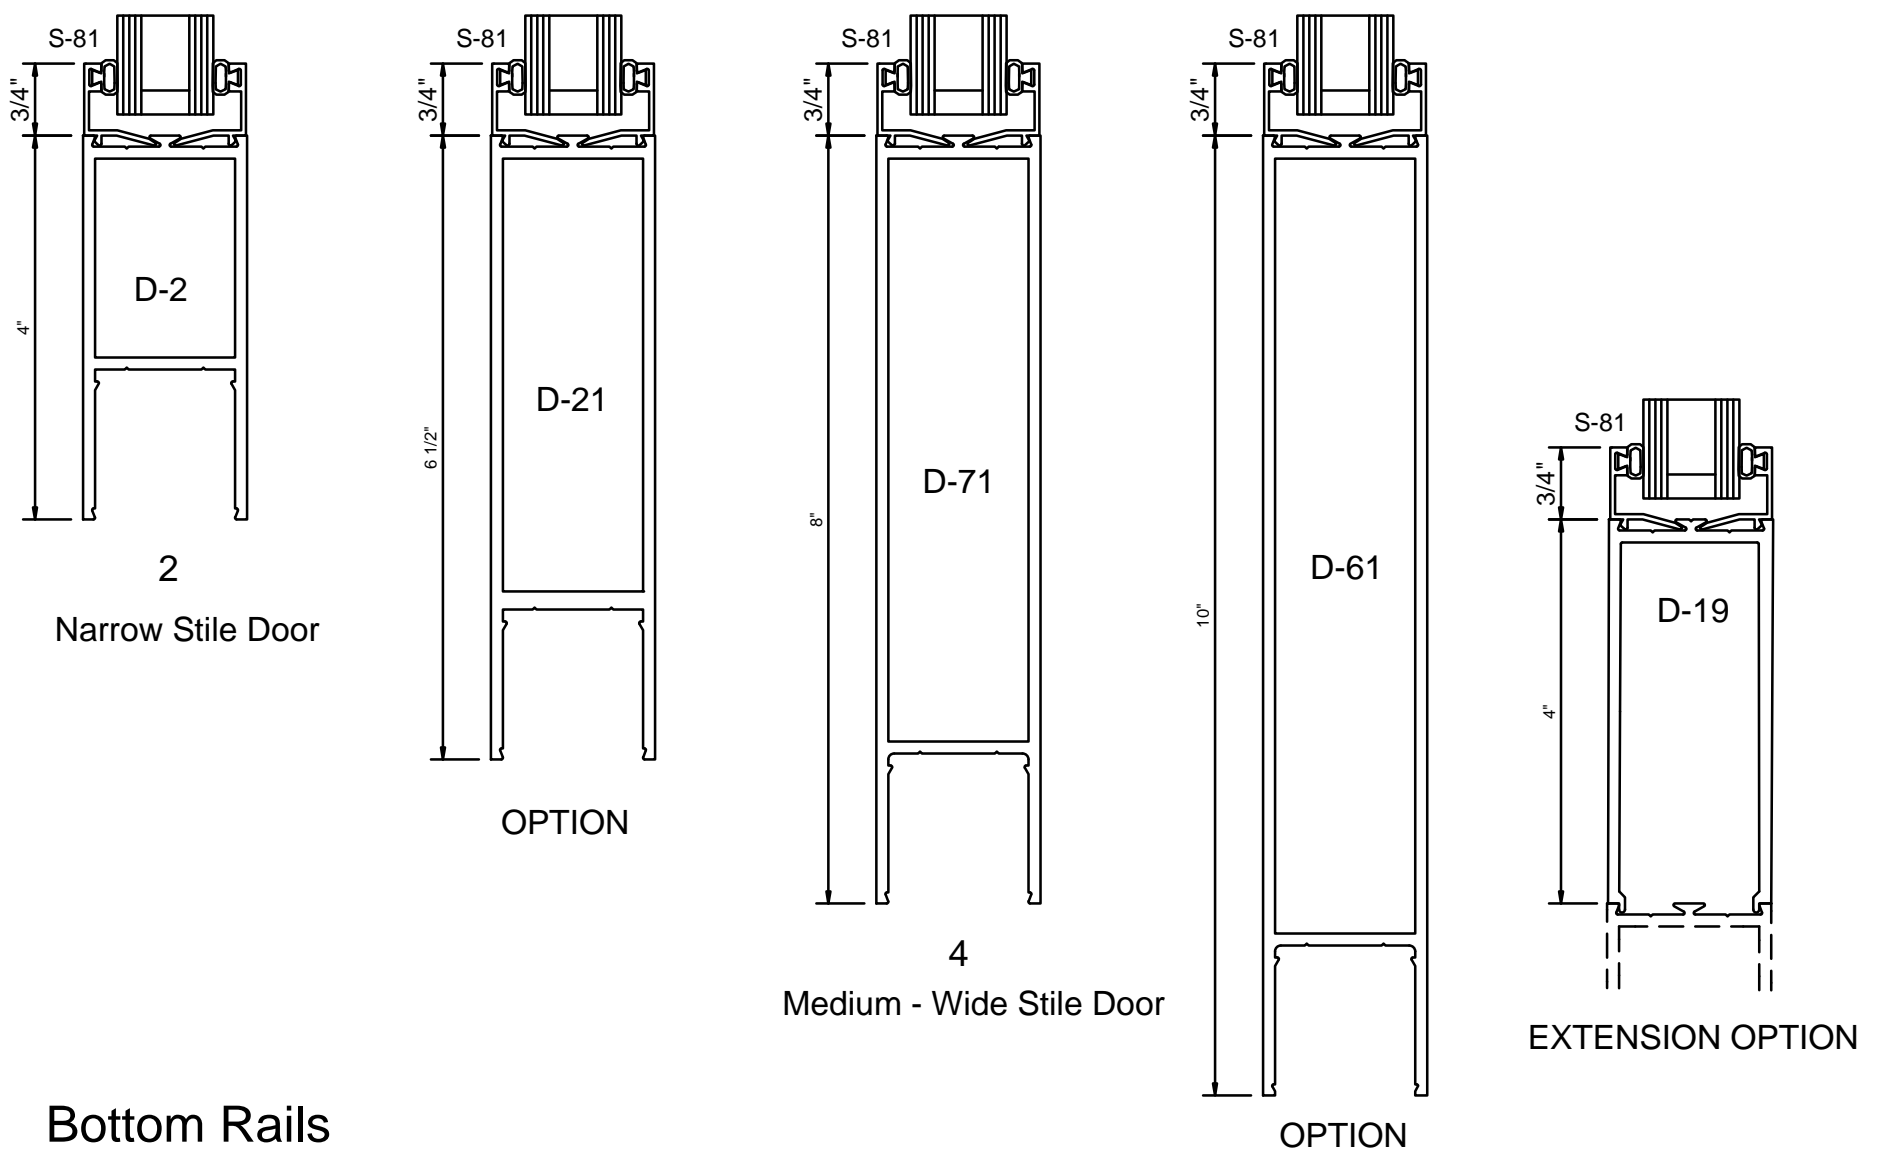
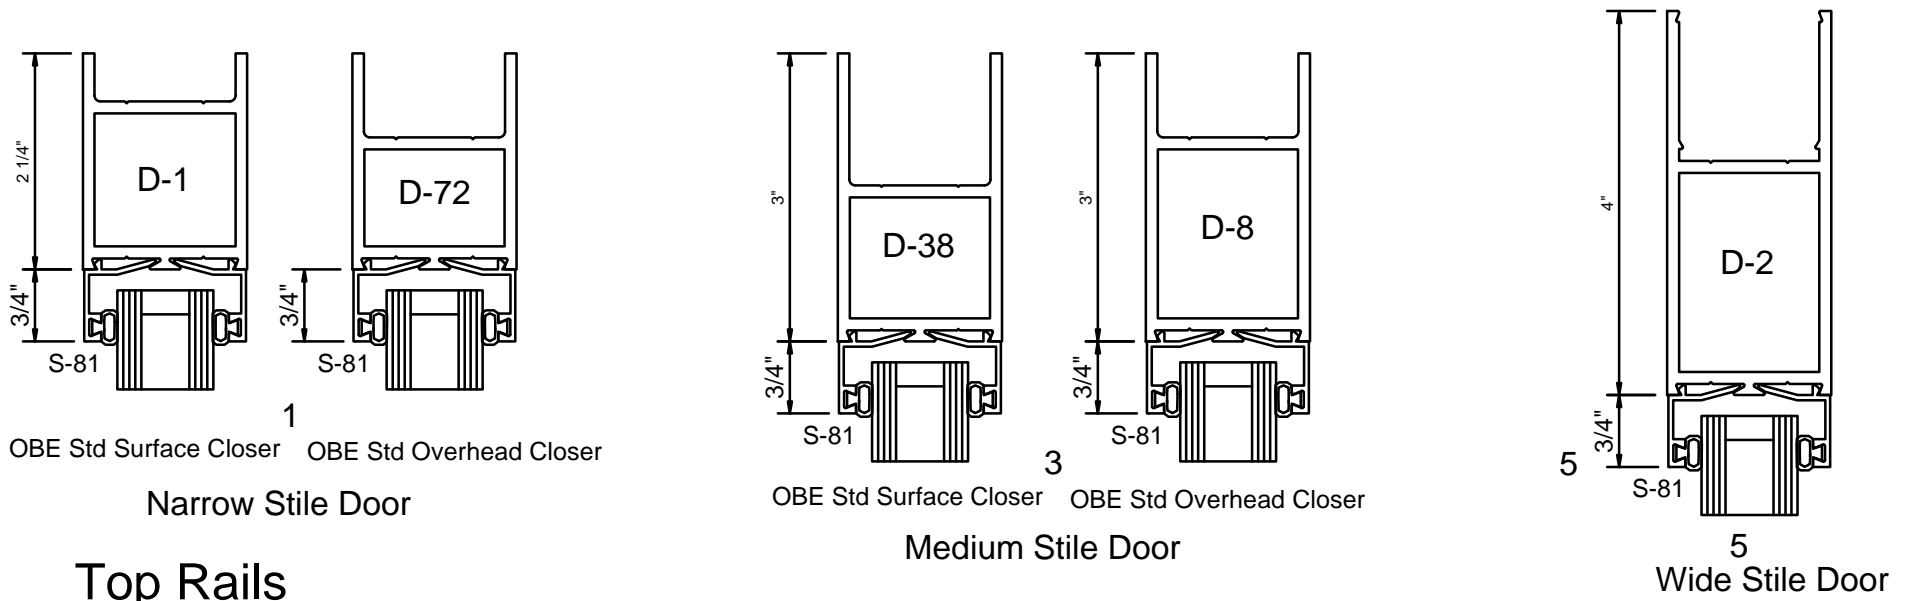


Oldcastle BuildingEnvelope™


Standard Door Stiles - Rails

Thresholds - Panics - Muntins


STANDARD ENTRANCES - RAILS

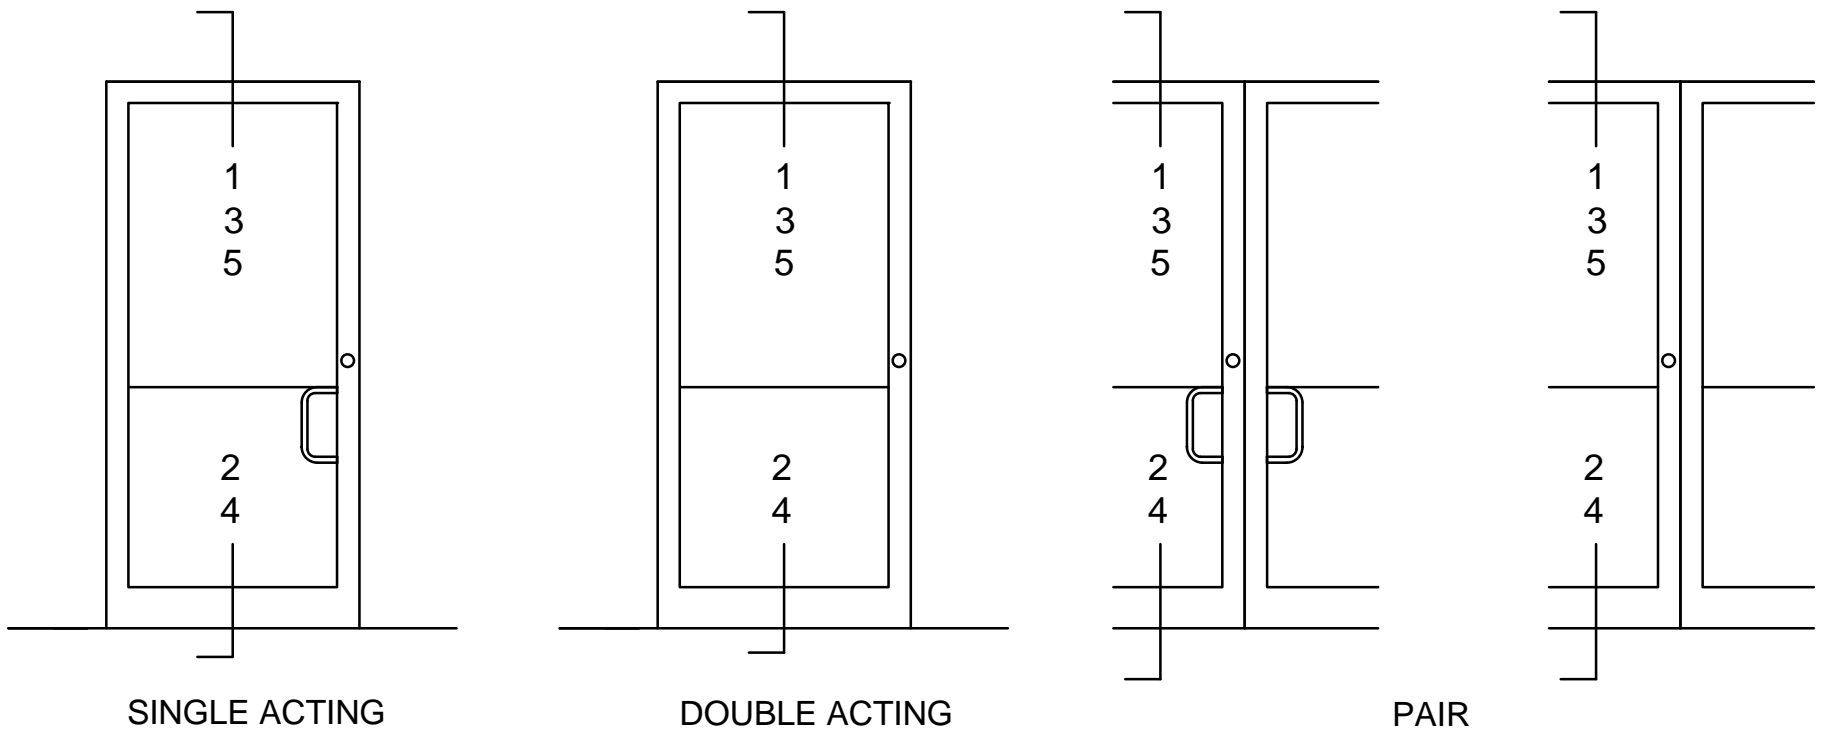






STANDARD DOOR STILES AND RAILS

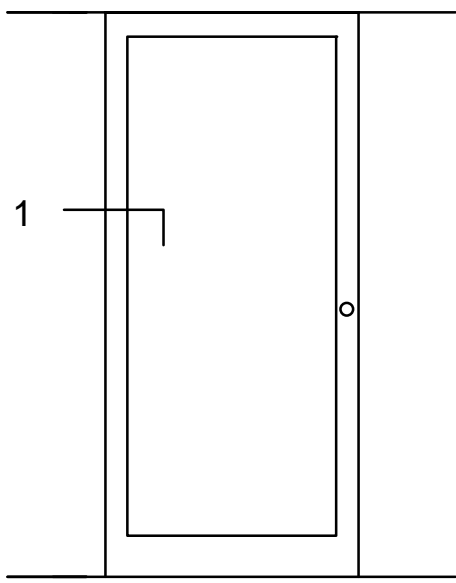





SINGLE ACTING

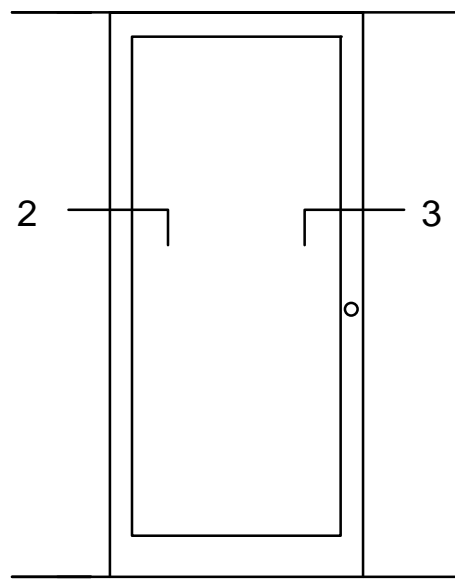





DOUBLE ACTING

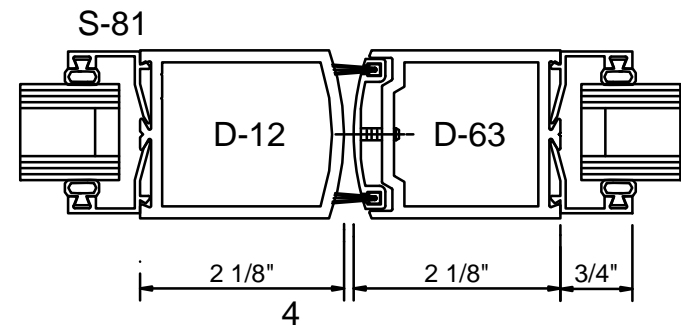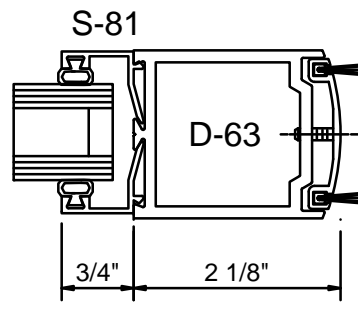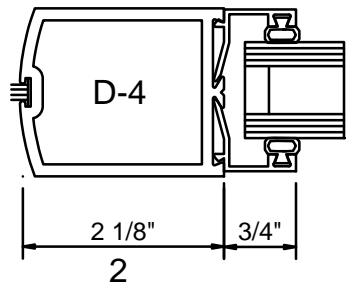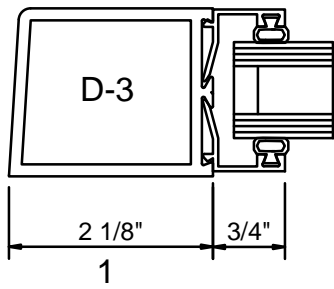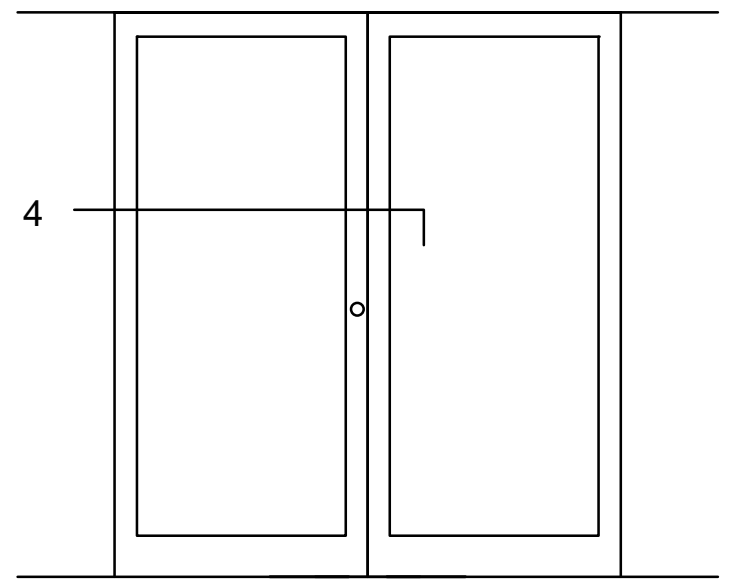


NARROW STILE

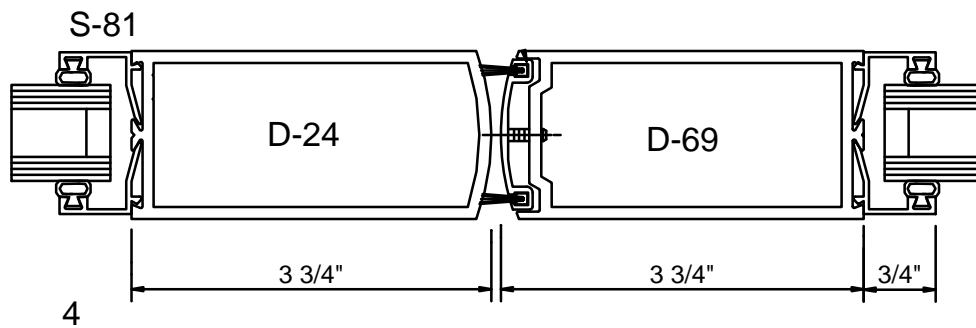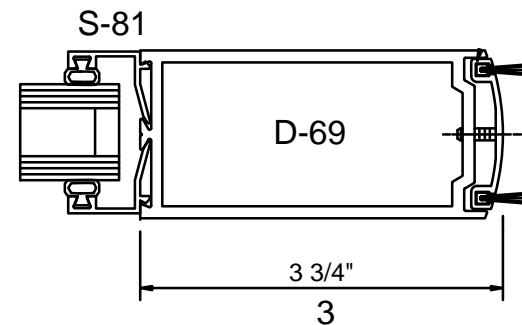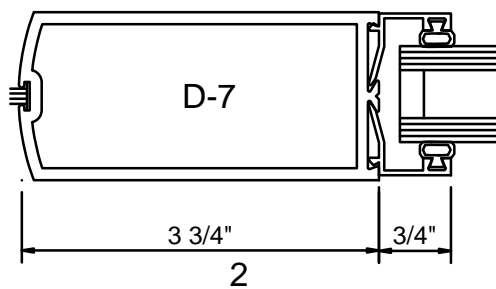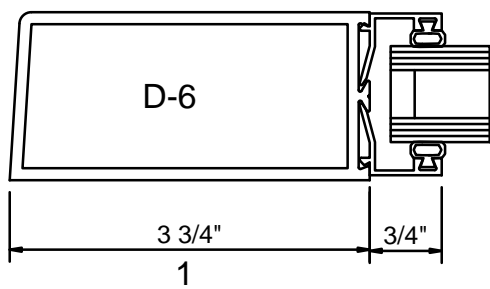


MEDIUM STILE

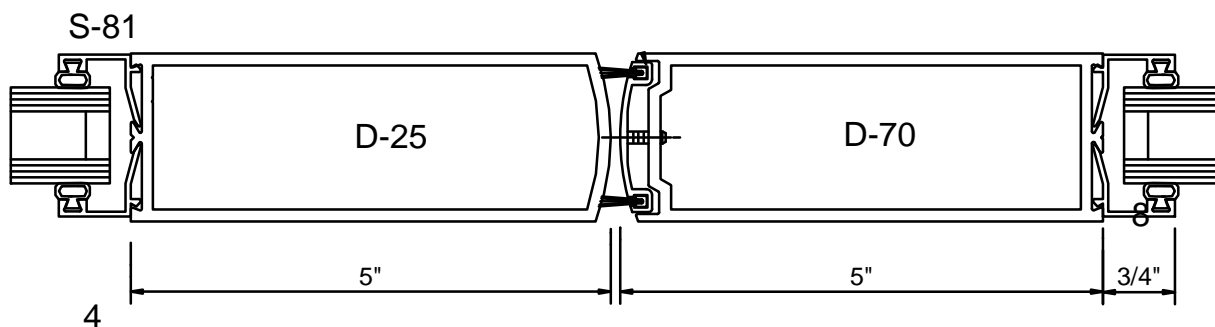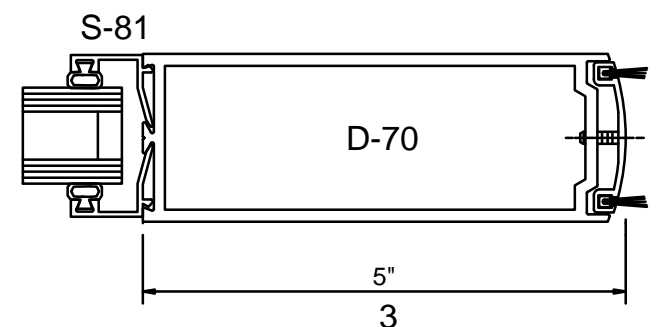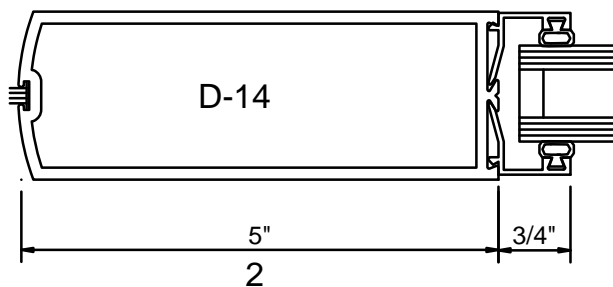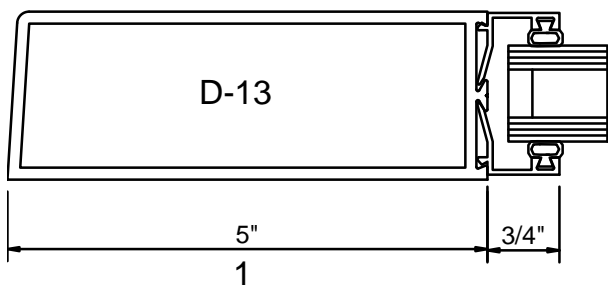


WIDE STILE

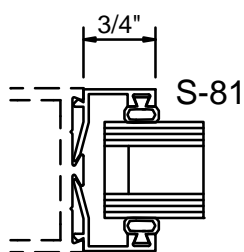


(A)
1" GLASS
STANDARD

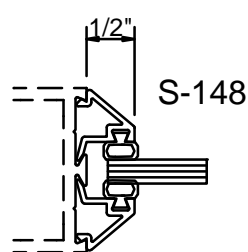


(B)
1/4" GLASS
STANDARD

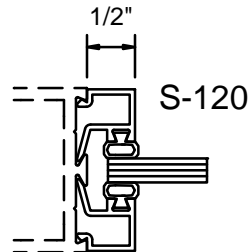

(C)
1/4" GLASS

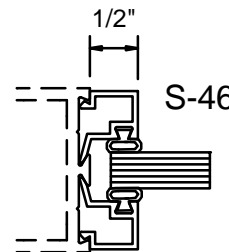

(D)
3/8" GLASS

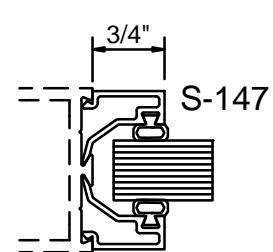

(E)
5/8" GLASS

STANDARD DOOR THRESHOLDS-PANICS-MUNTINS

