


ISOMETRIC VIEW OF
HURRICANE RESISTANT
PYRAMID

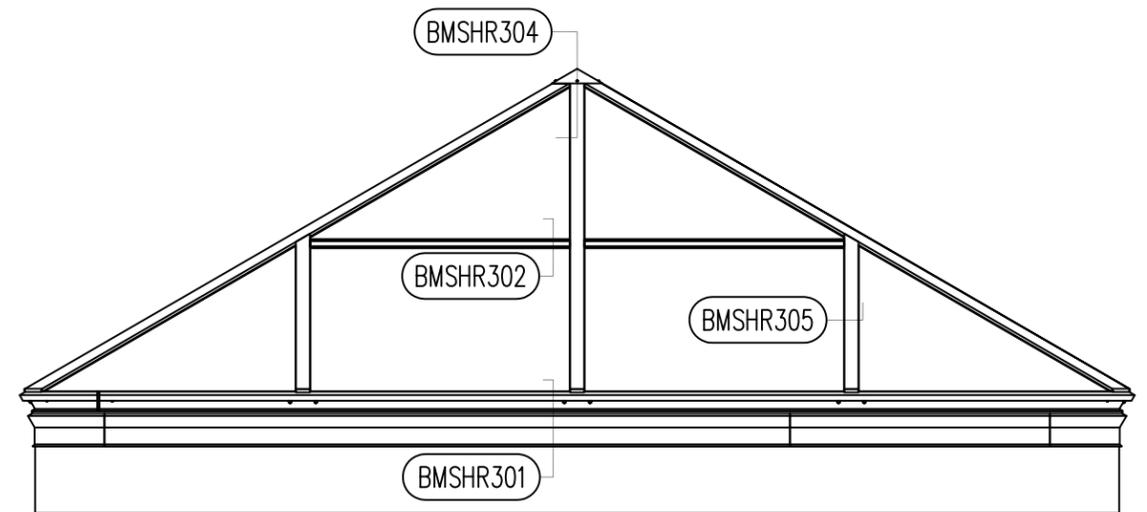



ELEVATION OF
PYRAMID

BMS-3000-HR SMALL MISSILE CUSTOM PYRAMID - LAMINATED


Oldcastle
BuildingEnvelope
803 AIRPORT RD. TERRELL TX 75160
(972) 551-6100

BMSHR301-3D
LAMINATED

09-09 | REV-1

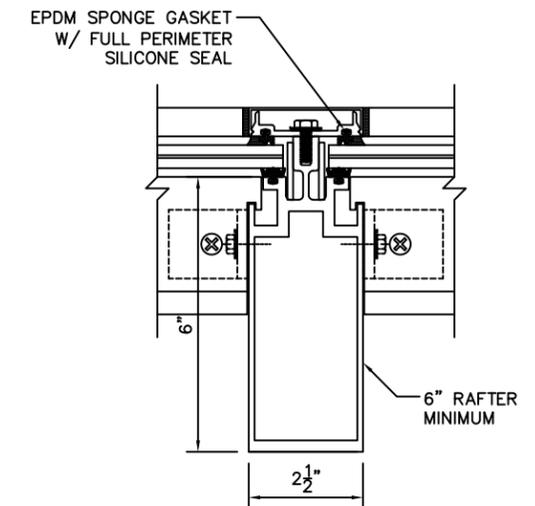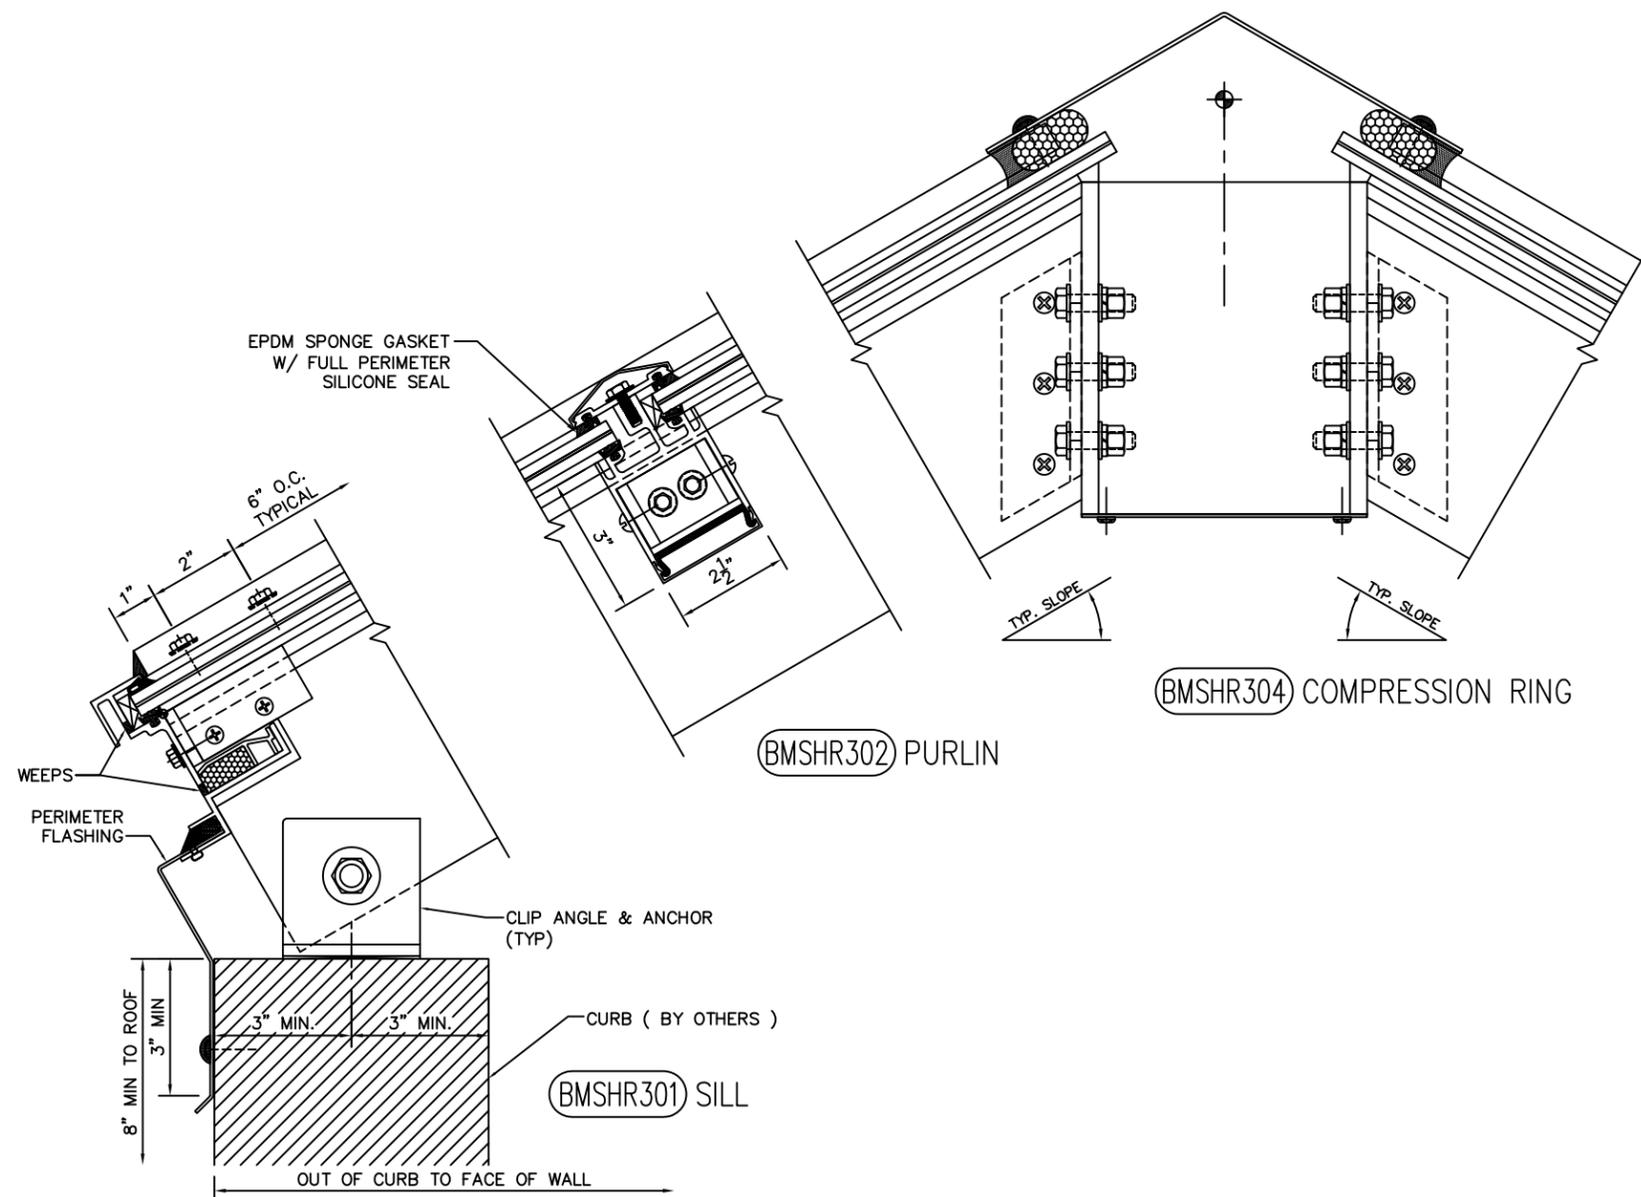

BMSHR305 RAFTER

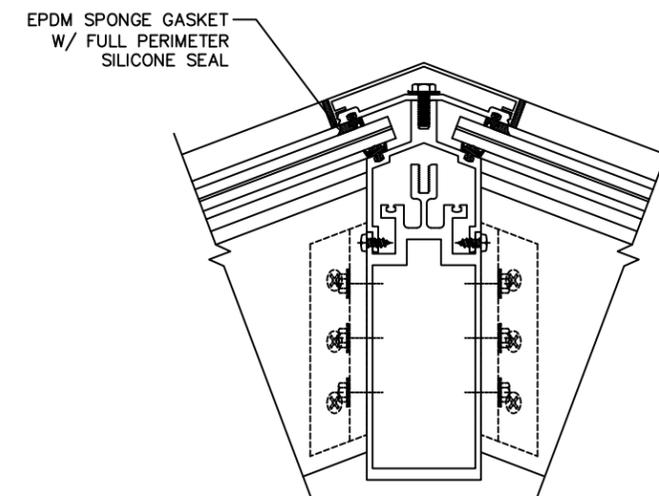

BMSHR306 HIP