



**ISOMETRIC VIEW OF
SINGLE SLOPE SKYLIGHT**

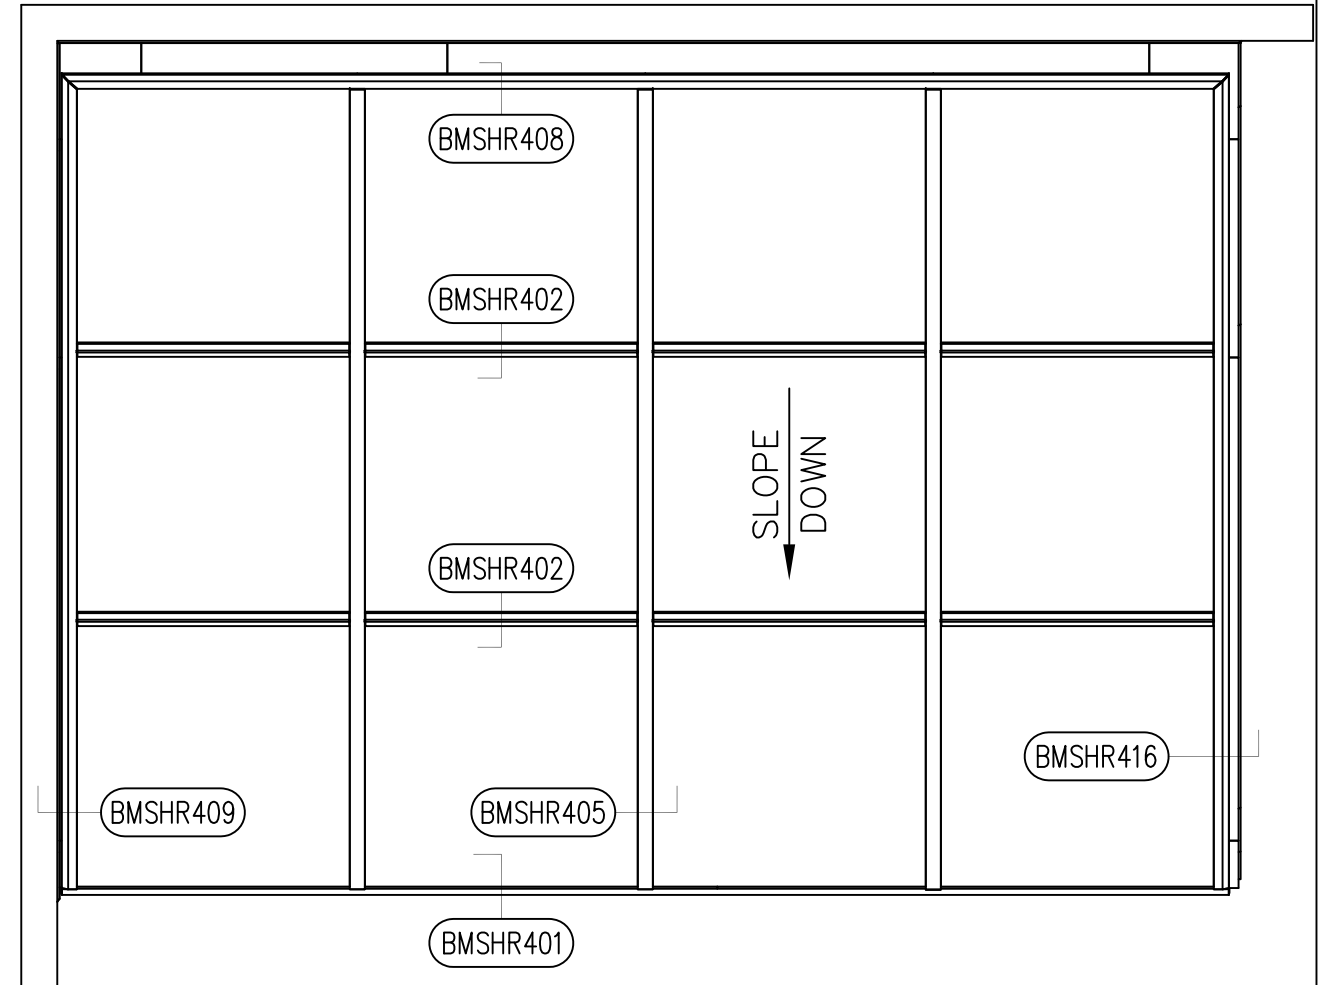


PLAN VIEW

BMS-3000-HR LARGE MISSILE CUSTOM SINGLE SLOPE	
 <small>803 AIRPORT RD. TERRELL TX 75160 (972) 551-6100</small>	BMSHR403-3D SGP LAMINATED
	01-10 REV-1

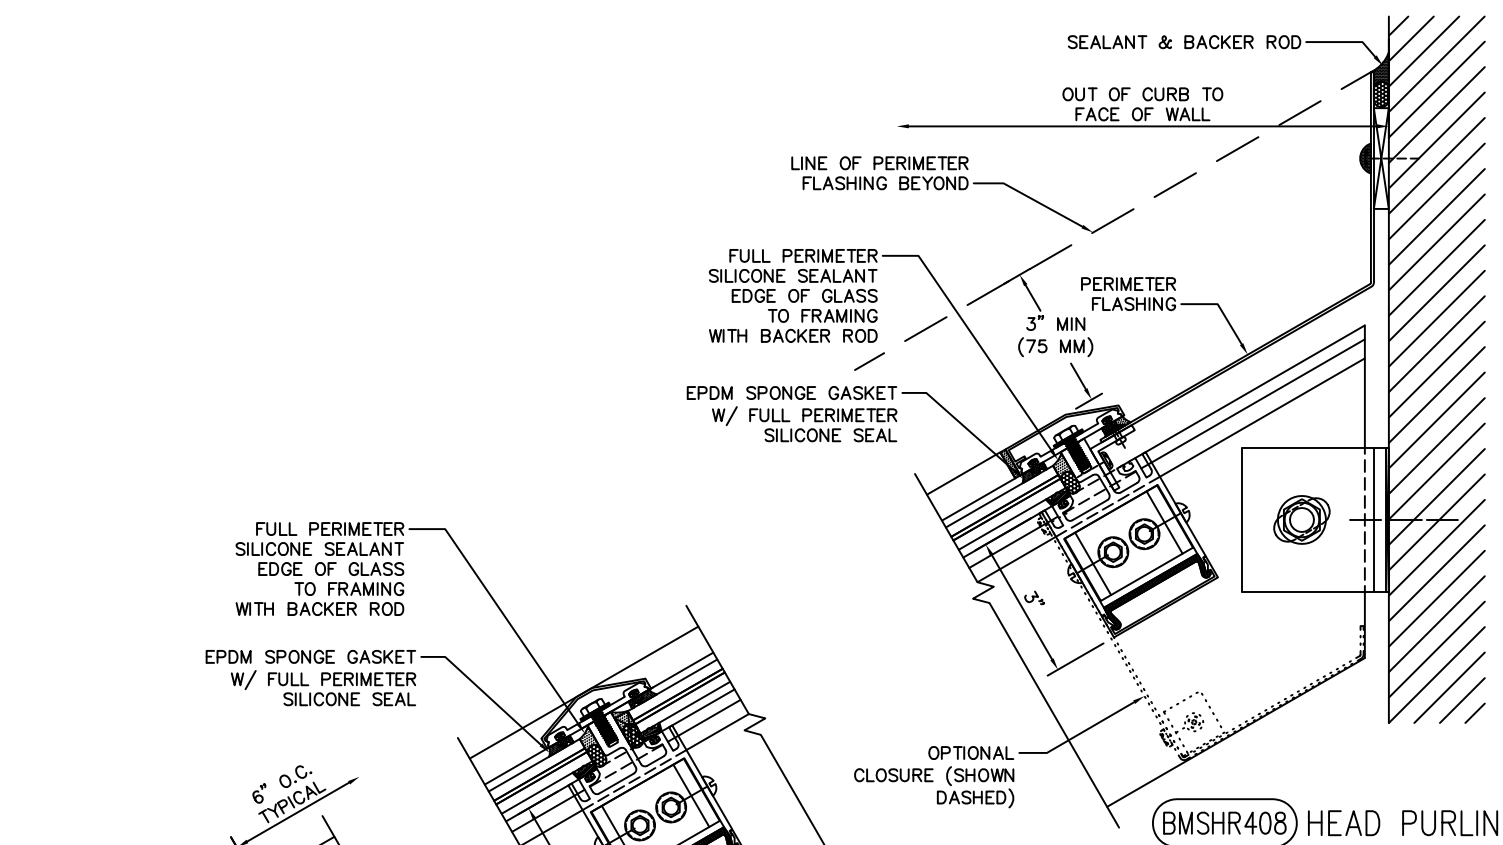


BMSHR408 HEAD PURLIN

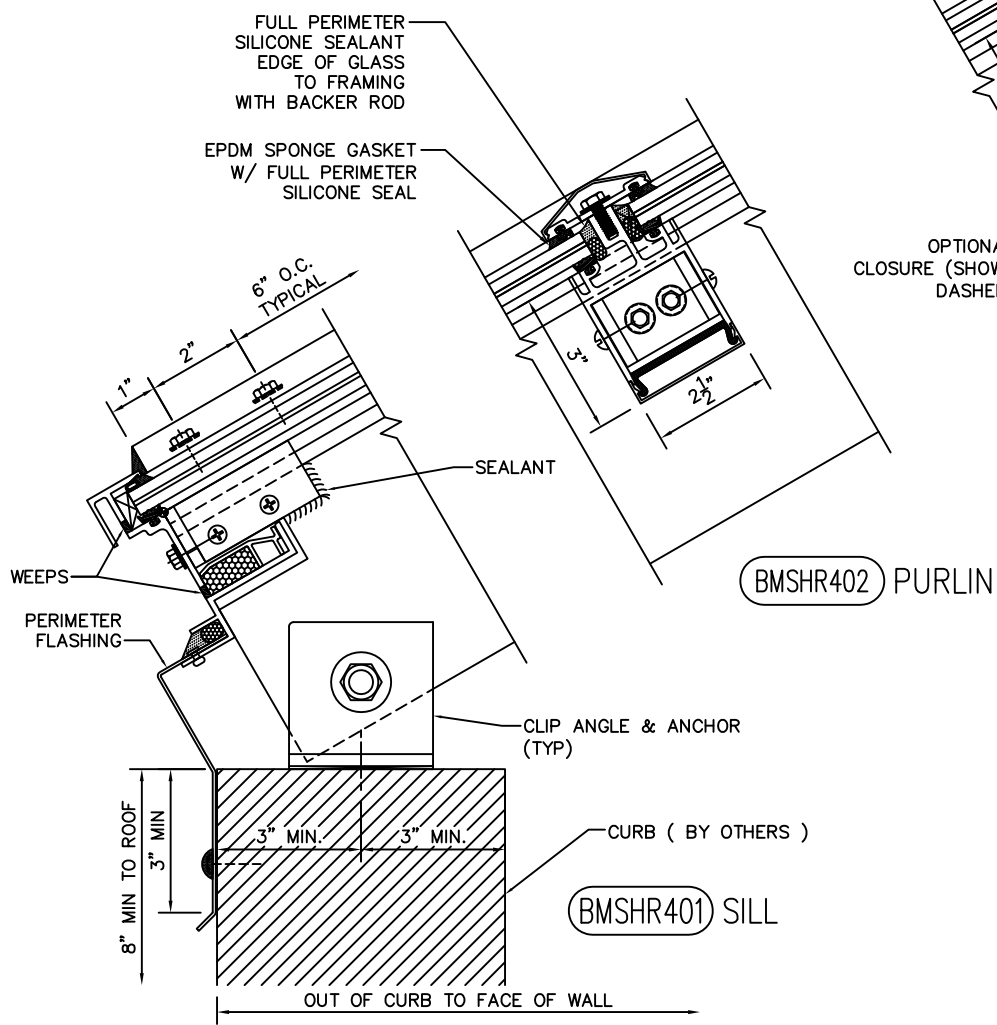


BMSHR402 PURLIN


BMSHR401 SILL

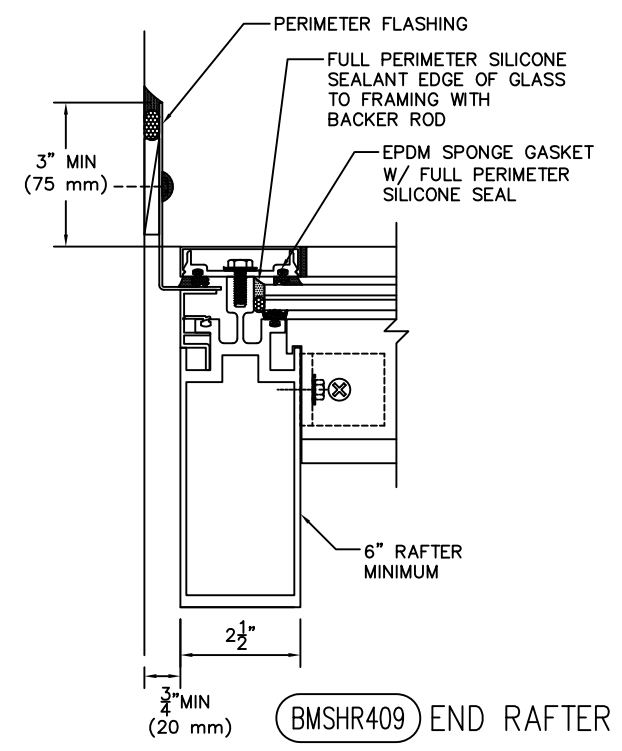

BMSHR409 END RAFTER

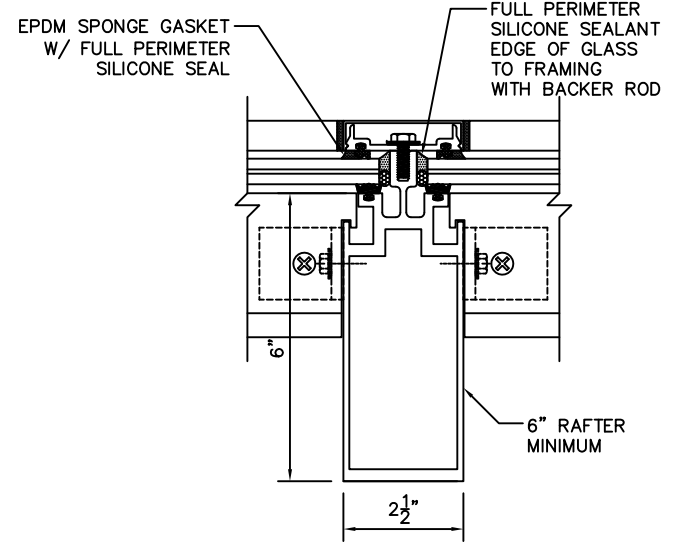

BMSHR405 RAFTER

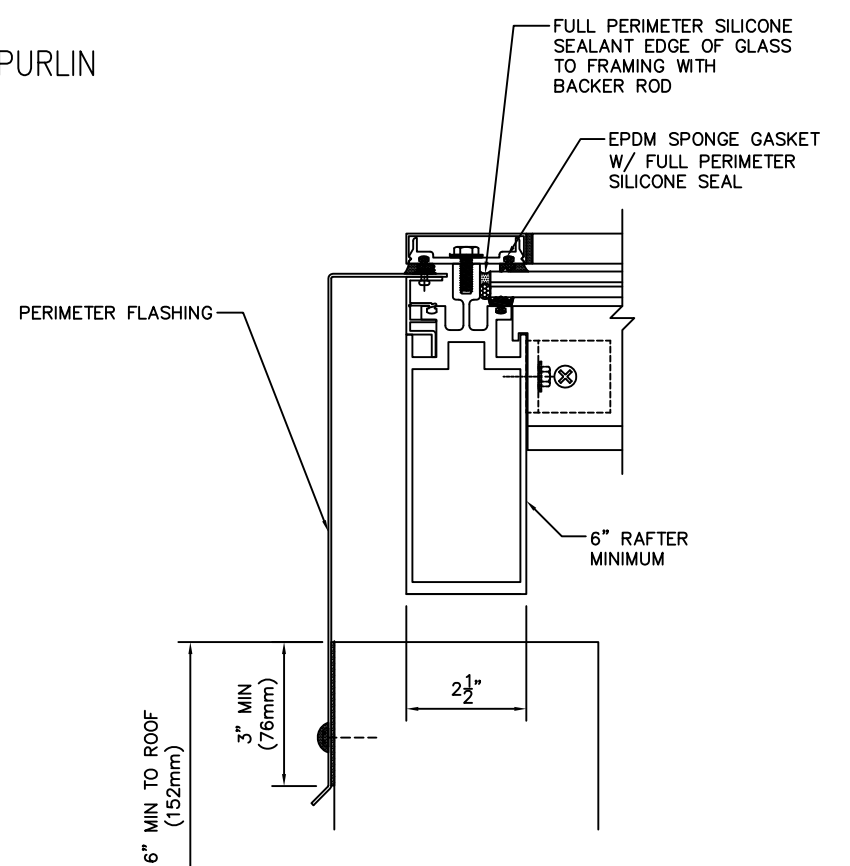

BMSHR416 END RAFTER @ ROOF CURB OR PARAPET WALL

BMS-3000-HR LARGE MISSILE CUSTOM SINGLE SLOPE	
 <p>803 AIRPORT RD. TERRELL TX 75160 (972) 551-6100</p>	BMSHR403-DET SGP LAMINATED
	01-10 REV-1