

Oldcastle BuildingEnvelope®

1-866-Oldcastle (653-2278) - www.obe.com

ArmorDefend™ Medium Stile Entrance
7/16" ArmorGarde™ / ArmorGarde™ Plus Monolithic Glazing in Door

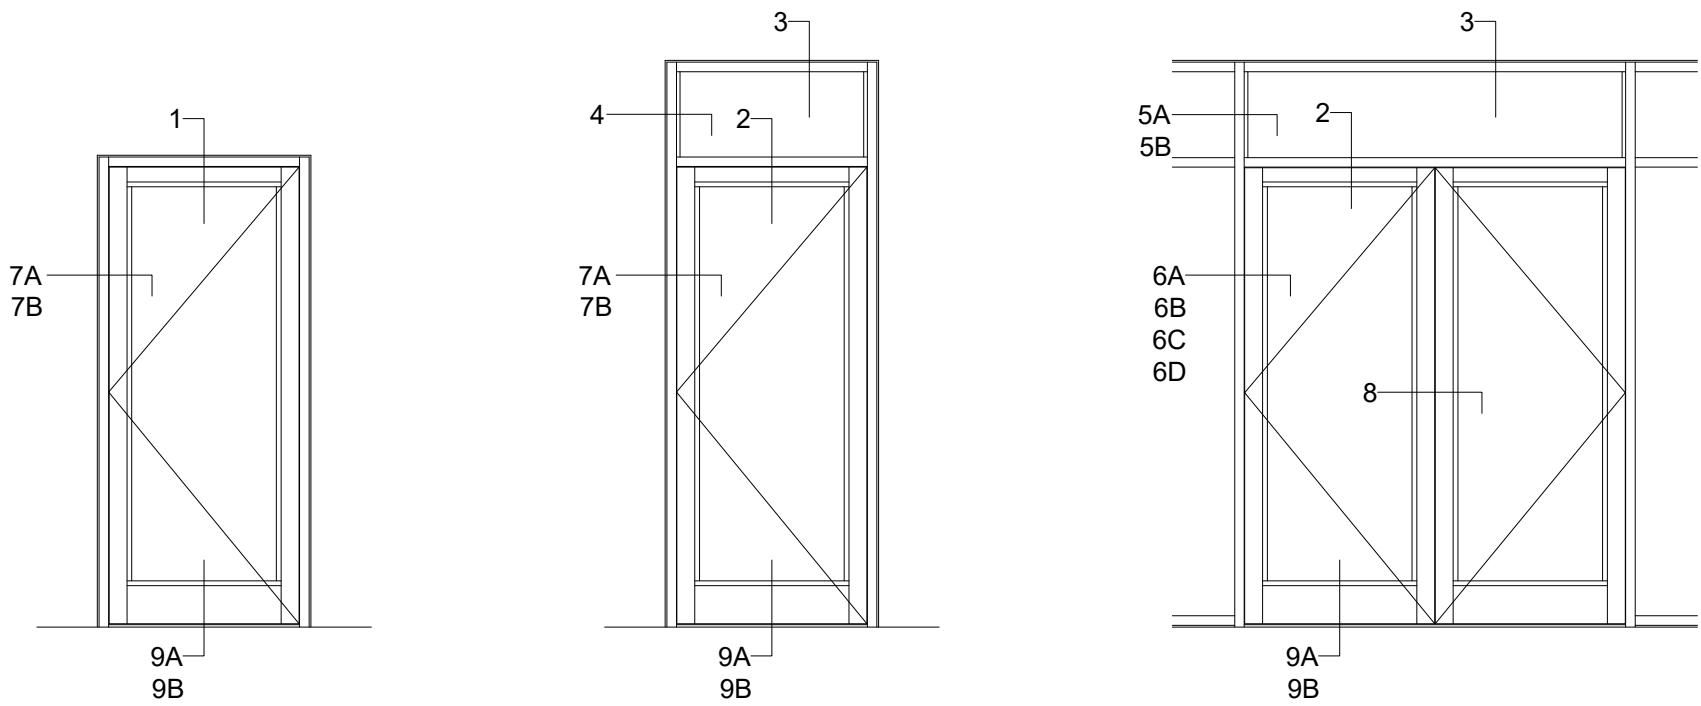
(Drawing numbers---i.e.,D2601---used as CAD detail reference only)

D2601	ArmorDefend™ Storefront Framing - Wet Glazed
D2602	ArmorDefend™ Storefront Framing - Dry Glazed
D2603	ArmorDefend™ Plus Storefront Framing - Wet Glazed
D2604	ArmorDefend™ Plus Storefront Framing - Dry Glazed

Table of Contents

ArmorDefend™ Medium Stile Entrance

ArmorDefend™ (Wet Glazed) Storefront Framing - D2601

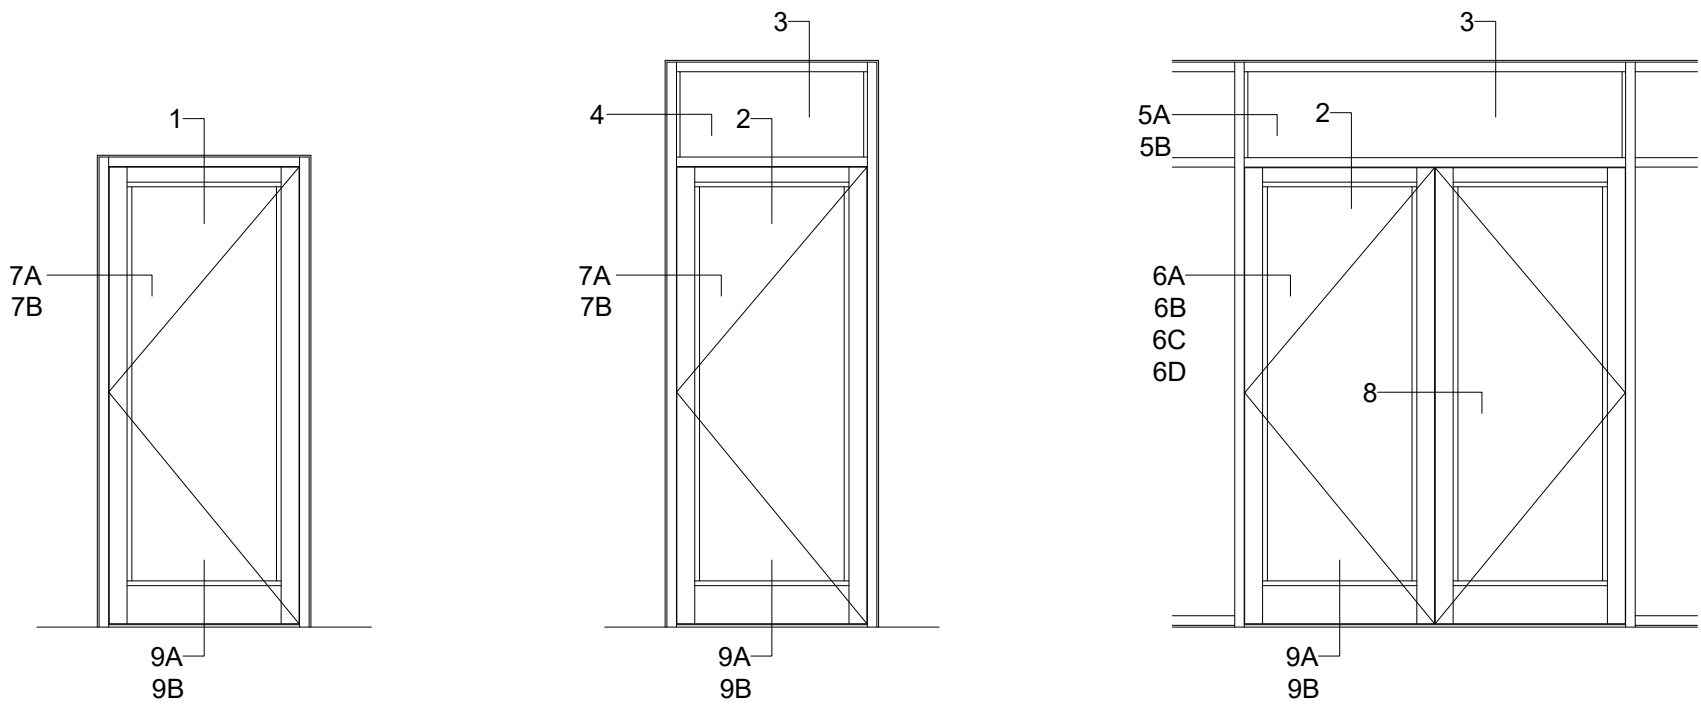


**7/16" ARMORGARDE™ / ARMORGARDE™ PLUS GLAZING IN DOOR,
1" ARMORGARDE™ / ARMORGARDE™ PLUS GLAZING IN FRAME**

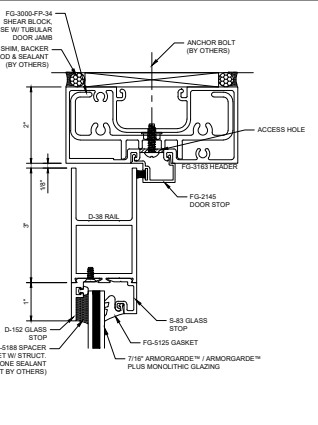
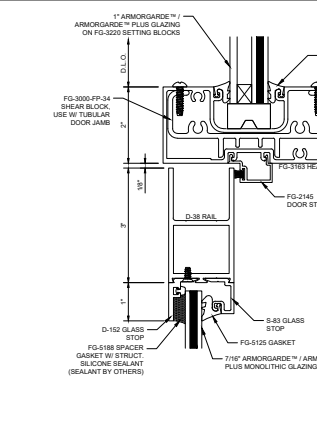
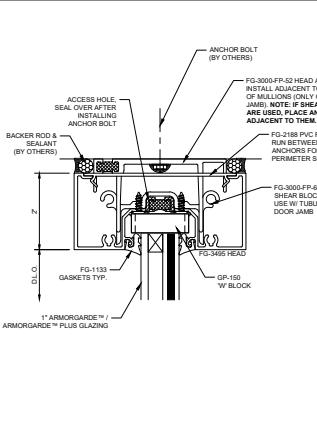
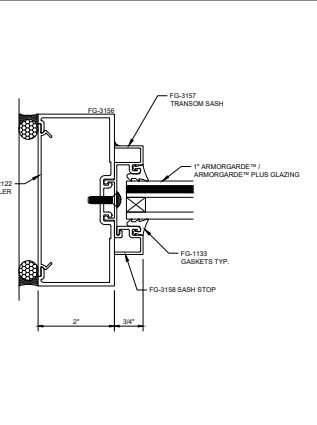
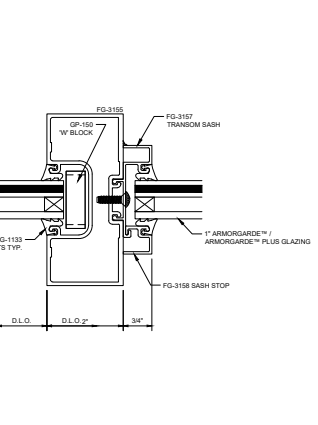
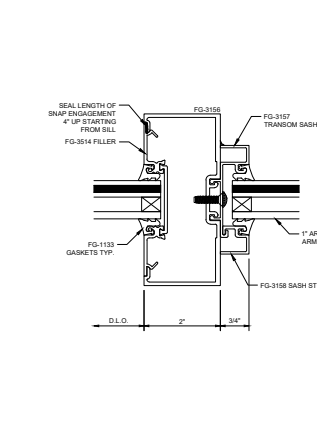
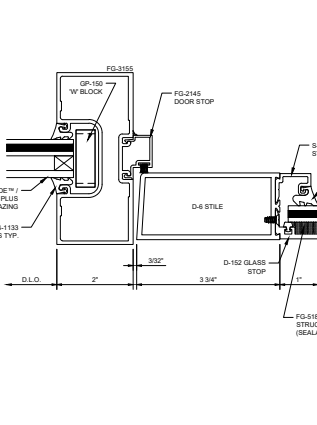
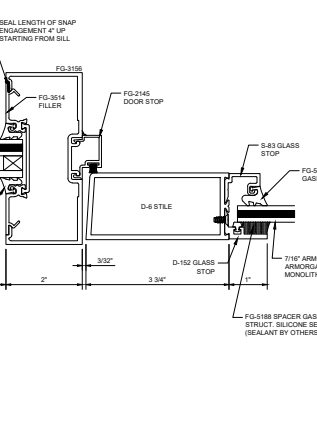
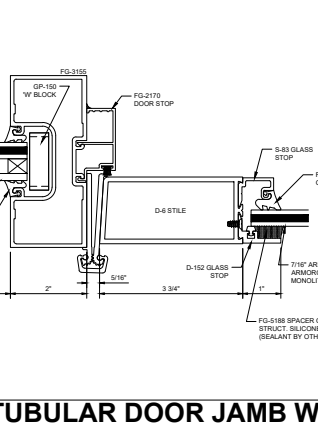
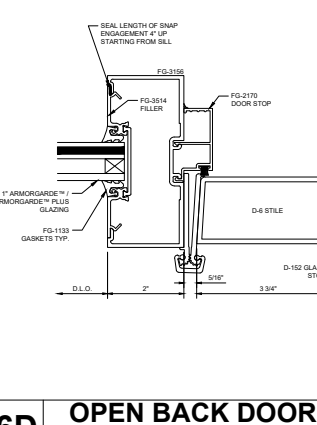
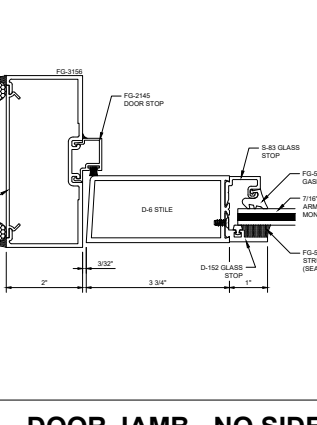
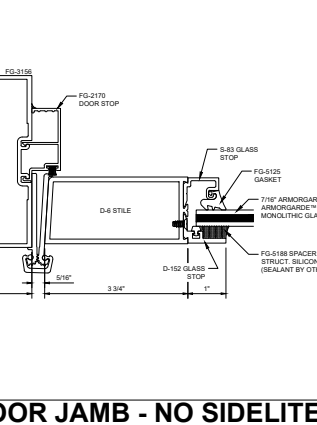
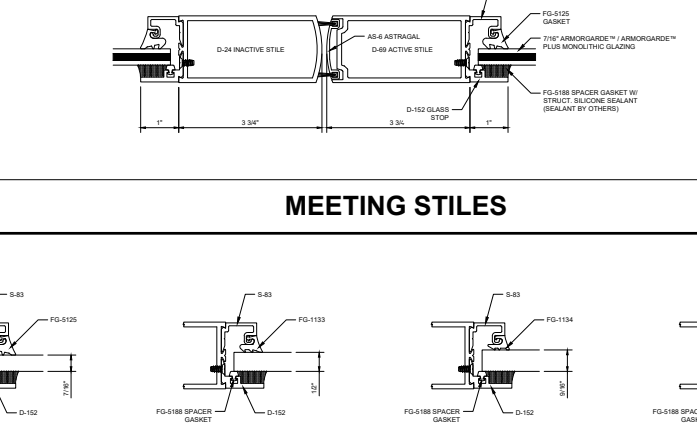
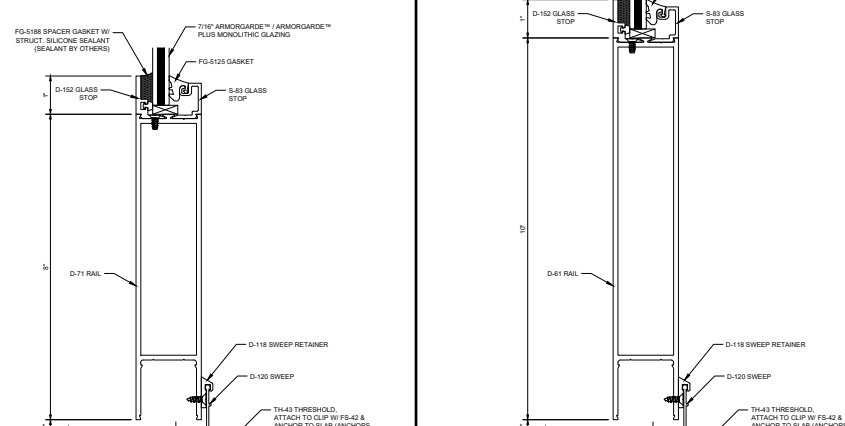

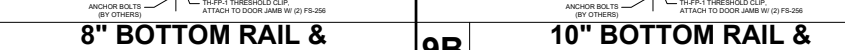
1	2	3	4
HEADER - NO TRANSOM	HEADER WITH TRANSOM	TRANSOM HEAD	TRANSOM JAMB
5A	5B	6A	6B
TRANSOM W/ SIDELITE - TUBULAR JAMB	TRANSOM W/ SIDELITE - OPEN BACK JAMB	TUBULAR DOOR JAMB W/ SIDELITE	OPEN BACK DOOR JAMB W/ SIDELITE
6C	6D	7A	7B
TUBULAR DOOR JAMB W/ SIDELITE - CONT. GEAR HINGE	OPEN BACK DOOR JAMB W/ SIDELITE - CONT. GEAR HINGE	DOOR JAMB - NO SIDELITE	DOOR JAMB - NO SIDELITE - CONT. GEAR HINGE
8			
MEETING STILES			
9A			
8" BOTTOM RAIL & THRESHOLD			
9B			
10" BOTTOM RAIL & THRESHOLD			
M			
GLAZING OPTIONS			

ArmorDefend™ Medium Stile Entrance

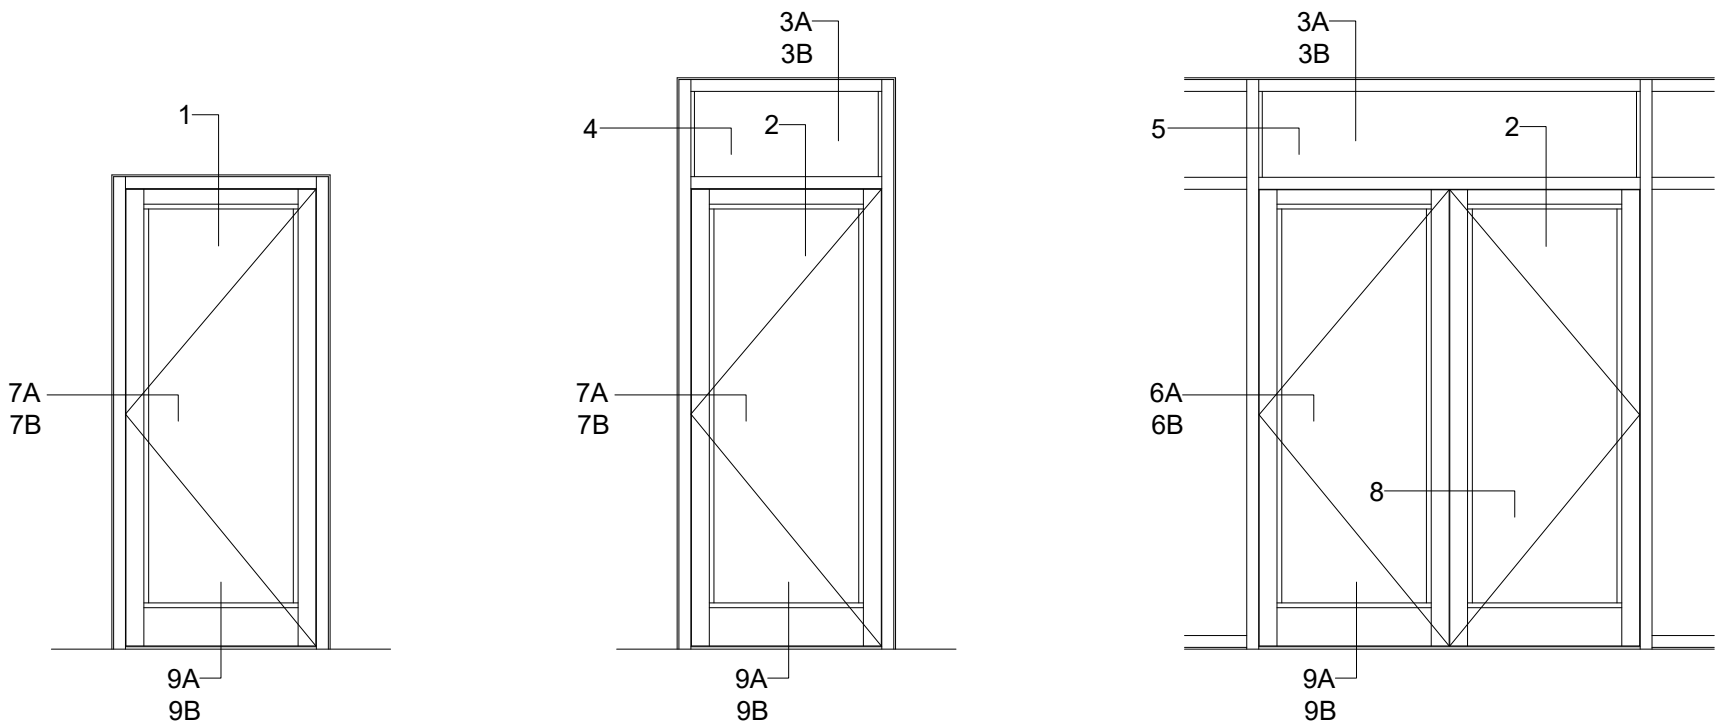
ArmorDefend™ (Dry Glazed) Storefront Framing - D2602



**7/16" ARMORGARDE™ / ARMORGARDE™ PLUS GLAZING IN DOOR,
1" ARMORGARDE™ / ARMORGARDE™ PLUS GLAZING IN FRAME**

			
1	2	3	4
HEADER - NO TRANSOM	HEADER WITH TRANSOM	TRANSOM HEAD	TRANSOM JAMB
			
5A	5B	6A	6B
TRANSOM W/ SIDELITE - TUBULAR JAMB	TRANSOM W/ SIDELITE - OPEN BACK JAMB	TUBULAR DOOR JAMB W/ SIDELITE	OPEN BACK DOOR JAMB W/ SIDELITE
			
6C	6D	7A	7B
TUBULAR DOOR JAMB W/ SIDELITE - CONT. GEAR HINGE	OPEN BACK DOOR JAMB W/ SIDELITE - CONT. GEAR HINGE	DOOR JAMB - NO SIDELITE	DOOR JAMB - NO SIDELITE - CONT. GEAR HINGE
			
8	MEETING STILES		
			
M	GLAZING OPTIONS		
9A	8" BOTTOM RAIL & THRESHOLD		
9B	10" BOTTOM RAIL & THRESHOLD		

ArmorDefend™ Medium Stile Entrance ArmorDefend™ Plus (Wet Glazed) Framing - D2603

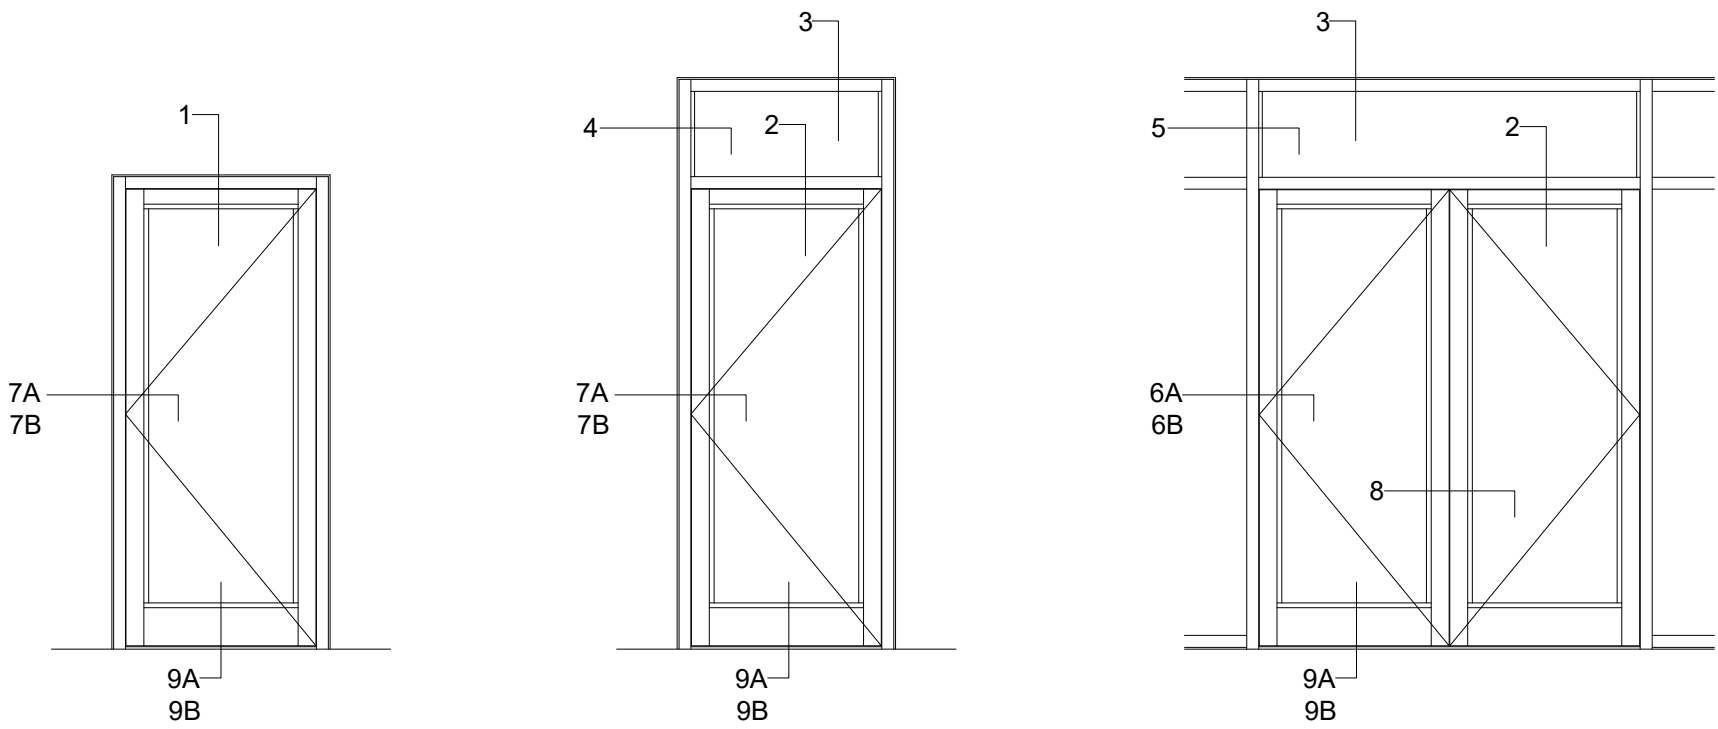


**7/16" ARMORGARDE™ / ARMORGARDE™ PLUS GLAZING IN DOOR,
1-1/4" ARMORGARDE™ / ARMORGARDE™ PLUS GLAZING IN FRAME**

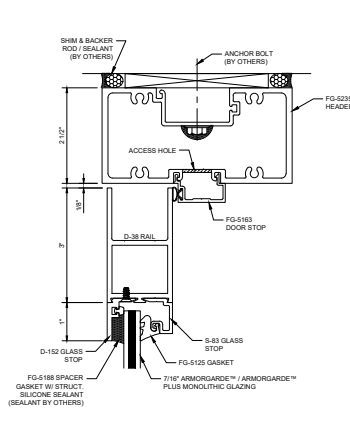
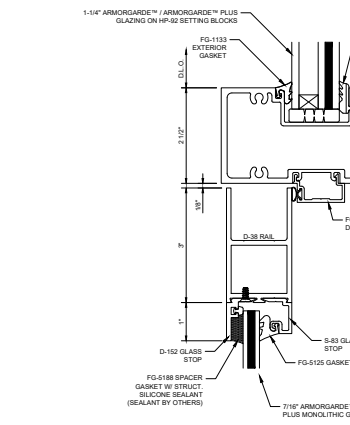
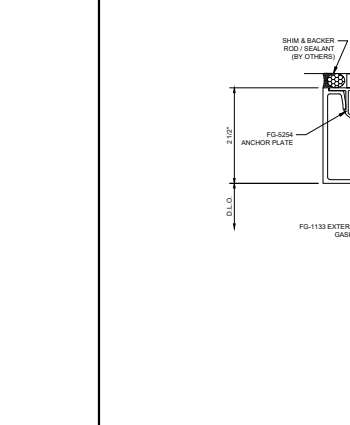
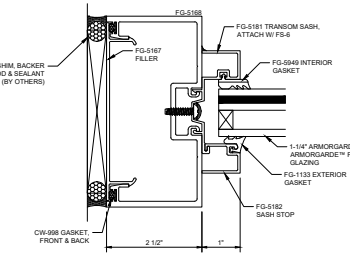
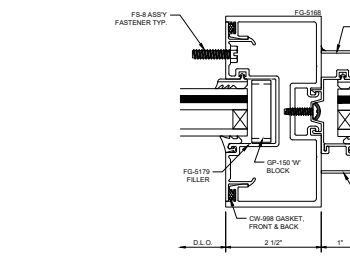
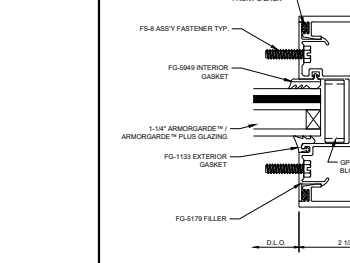
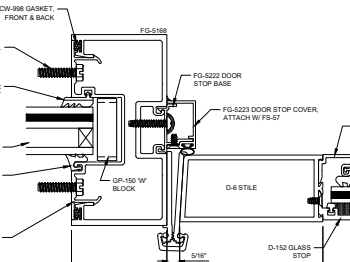
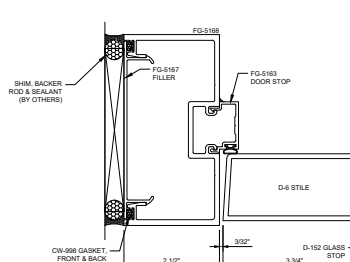
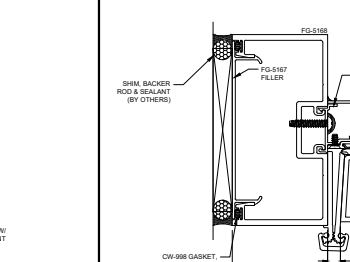
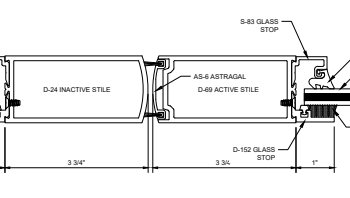
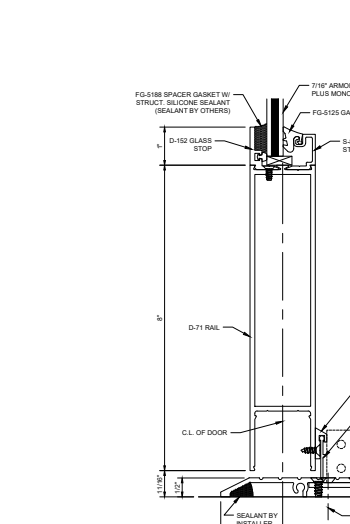
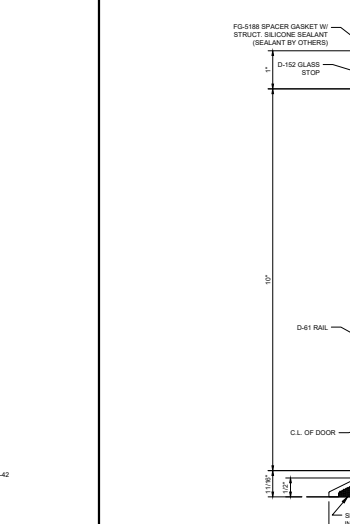
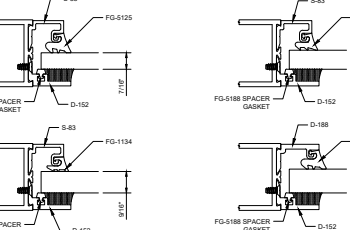
1	2	3B
HEADER - NO TRANSOM	HEADER W/ TRANSOM	TRANSOM HEAD OPTION 2
4	5	6A
TRANSOM JAMB	TRANSOM WITH SIDELITE	DOOR JAMB WITH SIDELITE
6B	7A	7B
DOOR JAMB WITH SIDELITE - CONTINUOUS GEAR HINGE	DOOR JAMB - NO SIDELITE	DOOR JAMB - NO SIDELITE - CONTINUOUS GEAR HINGE
8	9A	9B
MEETING STILES	8" BOTTOM RAIL & THRESHOLD	10" BOTTOM RAIL & THRESHOLD
M	9A	9B
GLAZING OPTIONS	8" BOTTOM RAIL & THRESHOLD	10" BOTTOM RAIL & THRESHOLD

ArmorDefend™ Medium Stile Entrance

ArmorDefend™ Plus (Dry Glazed) Framing - D2604



**7/16" ARMORGARDE™ / ARMORGARDE™ PLUS GLAZING IN DOOR,
1-1/4" ARMORGARDE™ / ARMORGARDE™ PLUS GLAZING IN FRAME**

		
1	2	3
HEADER - NO TRANSOM	HEADER W/ TRANSOM	TRANSOM HEAD
		
4	5	6A
TRANSOM JAMB	TRANSOM WITH SIDELITE	DOOR JAMB WITH SIDELITE
		
6B	7A	7B
DOOR JAMB WITH SIDELITE - CONTINUOUS GEAR HINGE	DOOR JAMB - NO SIDELITE	DOOR JAMB - NO SIDELITE - CONTINUOUS GEAR HINGE
		
8	9A	9B
MEETING STILES	8" BOTTOM RAIL & THRESHOLD	10" BOTTOM RAIL & THRESHOLD
		
M		
GLAZING OPTIONS		